

GUYANA SHORE BASE INC.

EMGL SCREENS WAREHOUSE MAN-CAMP

PROJECT PROPOSAL

Project Title:

SCREENS WORKERS
MAN-CAMP

Project Location:

Southwest Corner of
Screens Warehouse

Drawing Title:

LOCATION PLAN

Date:

2025.12.19

Drawing by#:

A.FLATTS

Checked by#:

M.MENTORE
I.BAKSH
G.PASLEY

Project#:

Scale #:



AS SHOWN

Drawing #:

A01

Page #:

1 / 7

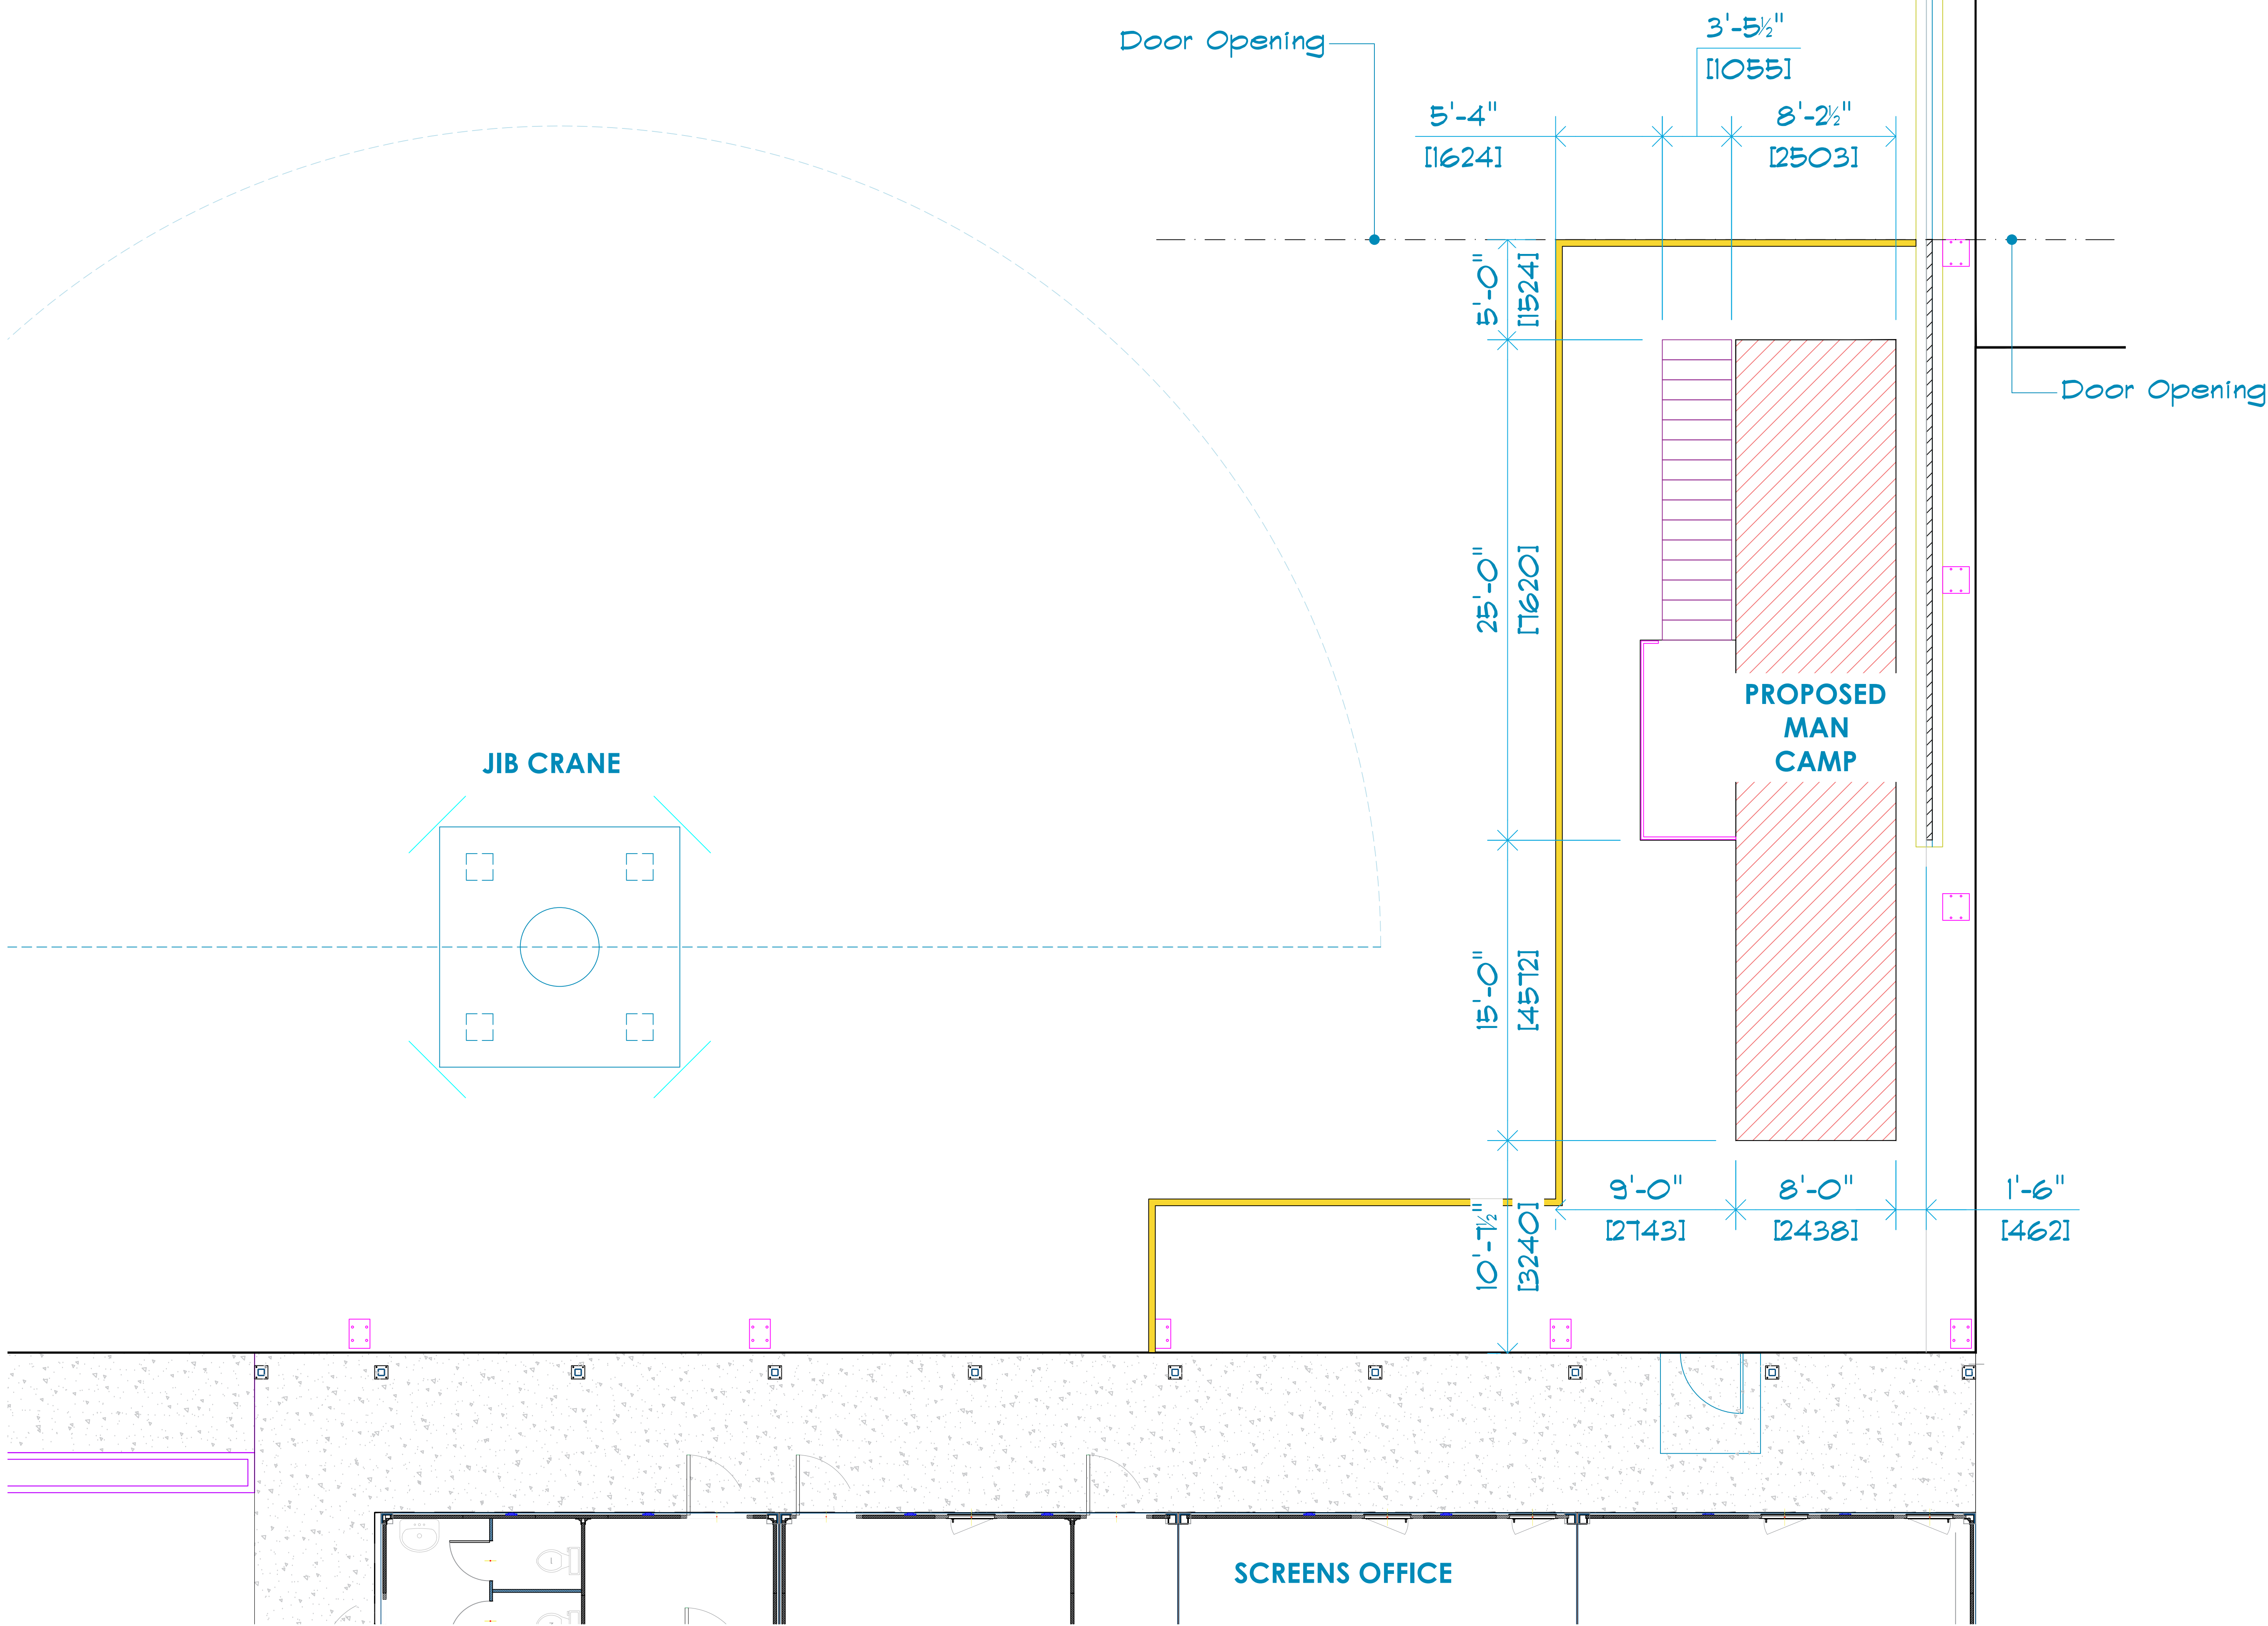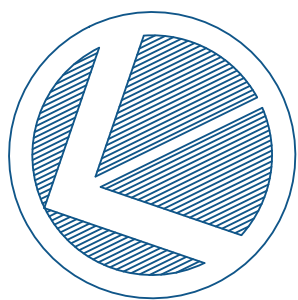

Project Title:
**SCREENS WORKERS
MAN-CAMP**

Project Location:
**Southwest Corner of
Screens Warehouse**

Drawing Title:
LOCATION PLAN

Date: **2025.12.19**

Drawing by #:
A.FLATTS

Checked by #:
**M.MENTORE
I.BAKSH
G.PASLEY**

Project #:




Scale #: **1/4" = 1'-0"**

Drawing #:

A01

Page #:

2 / 7

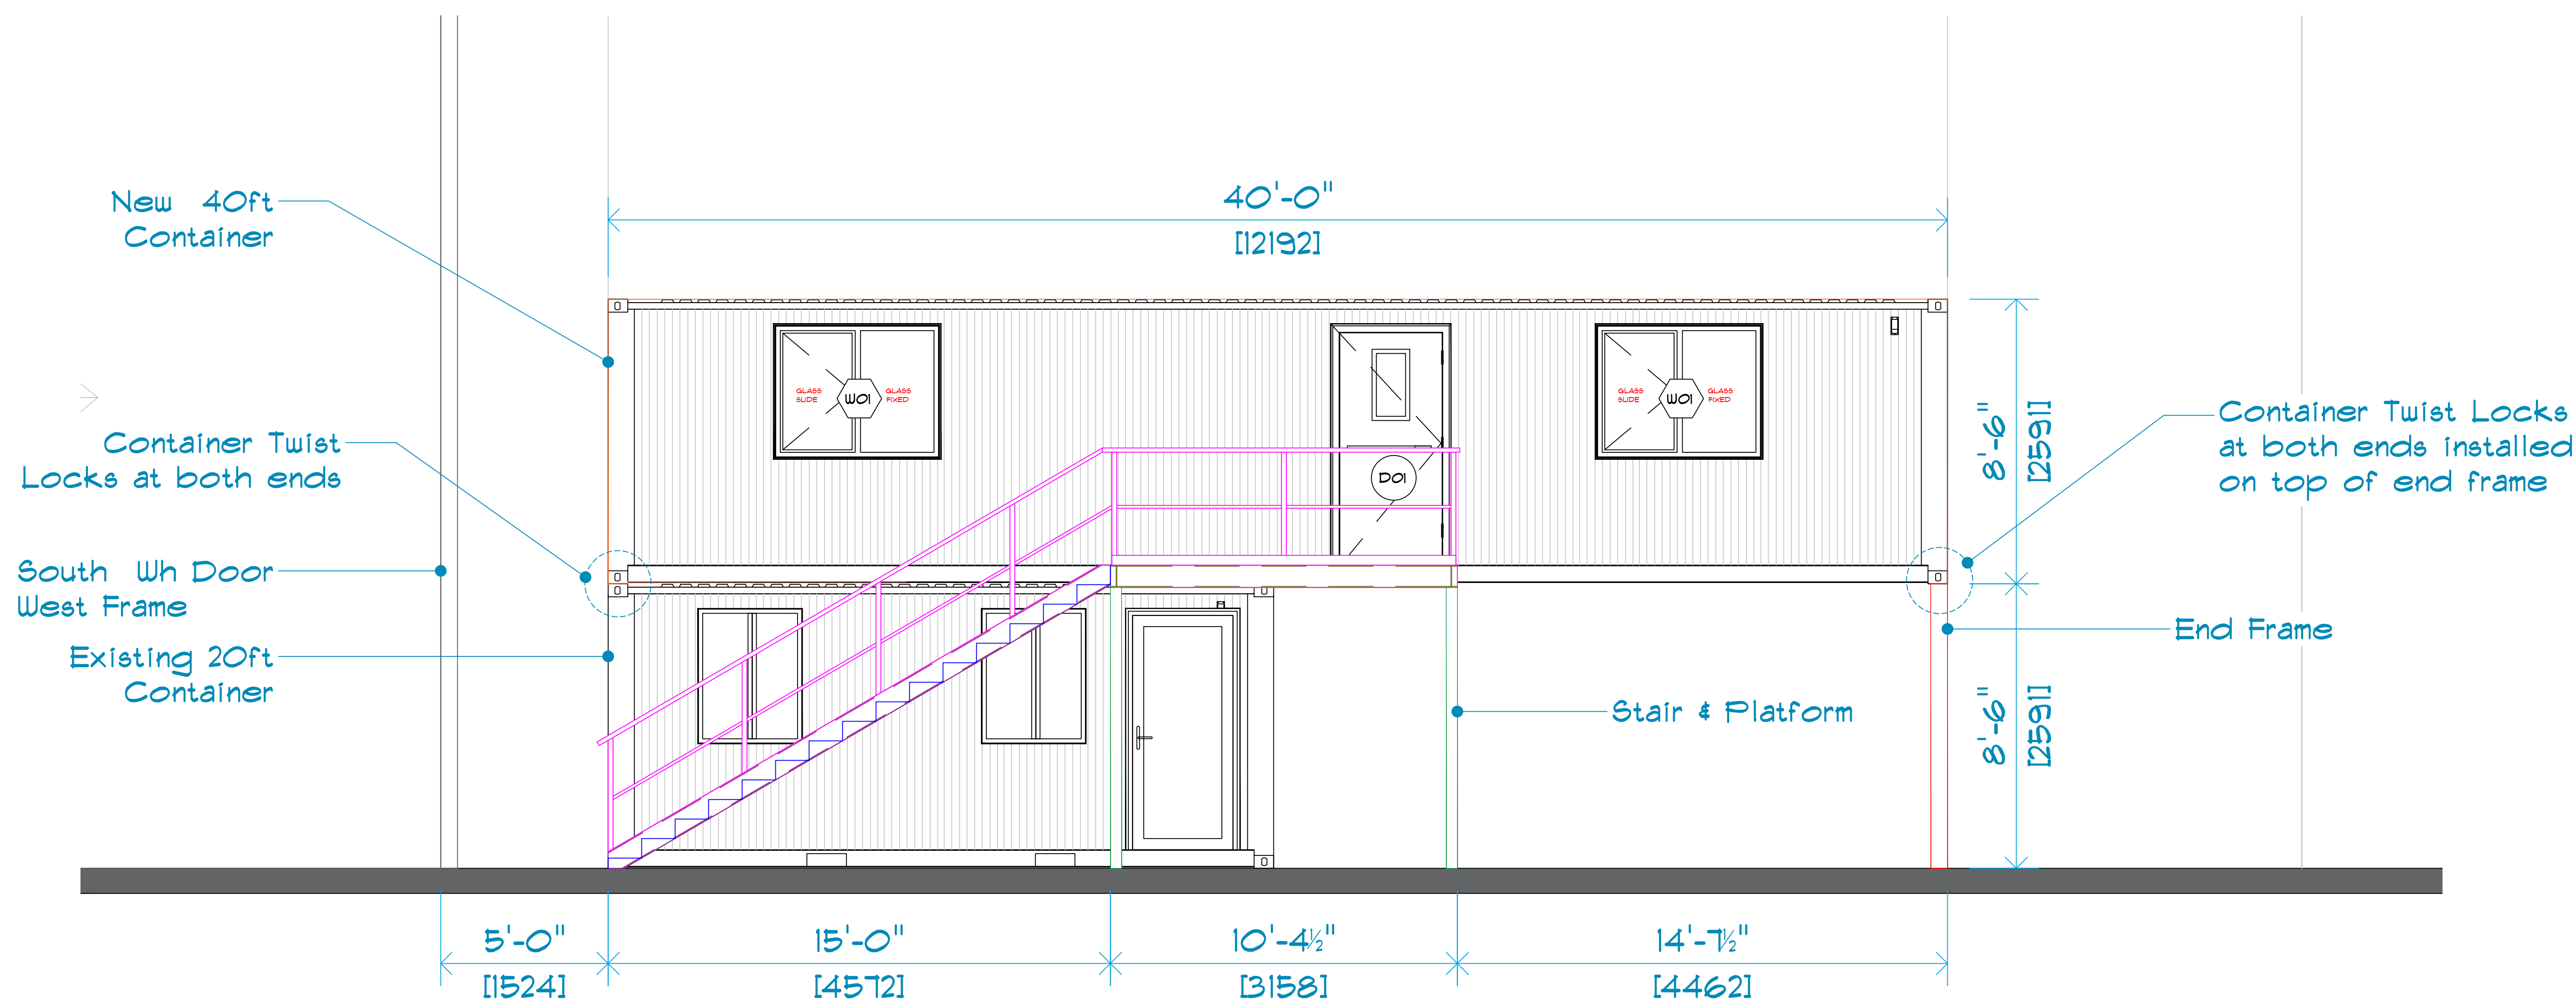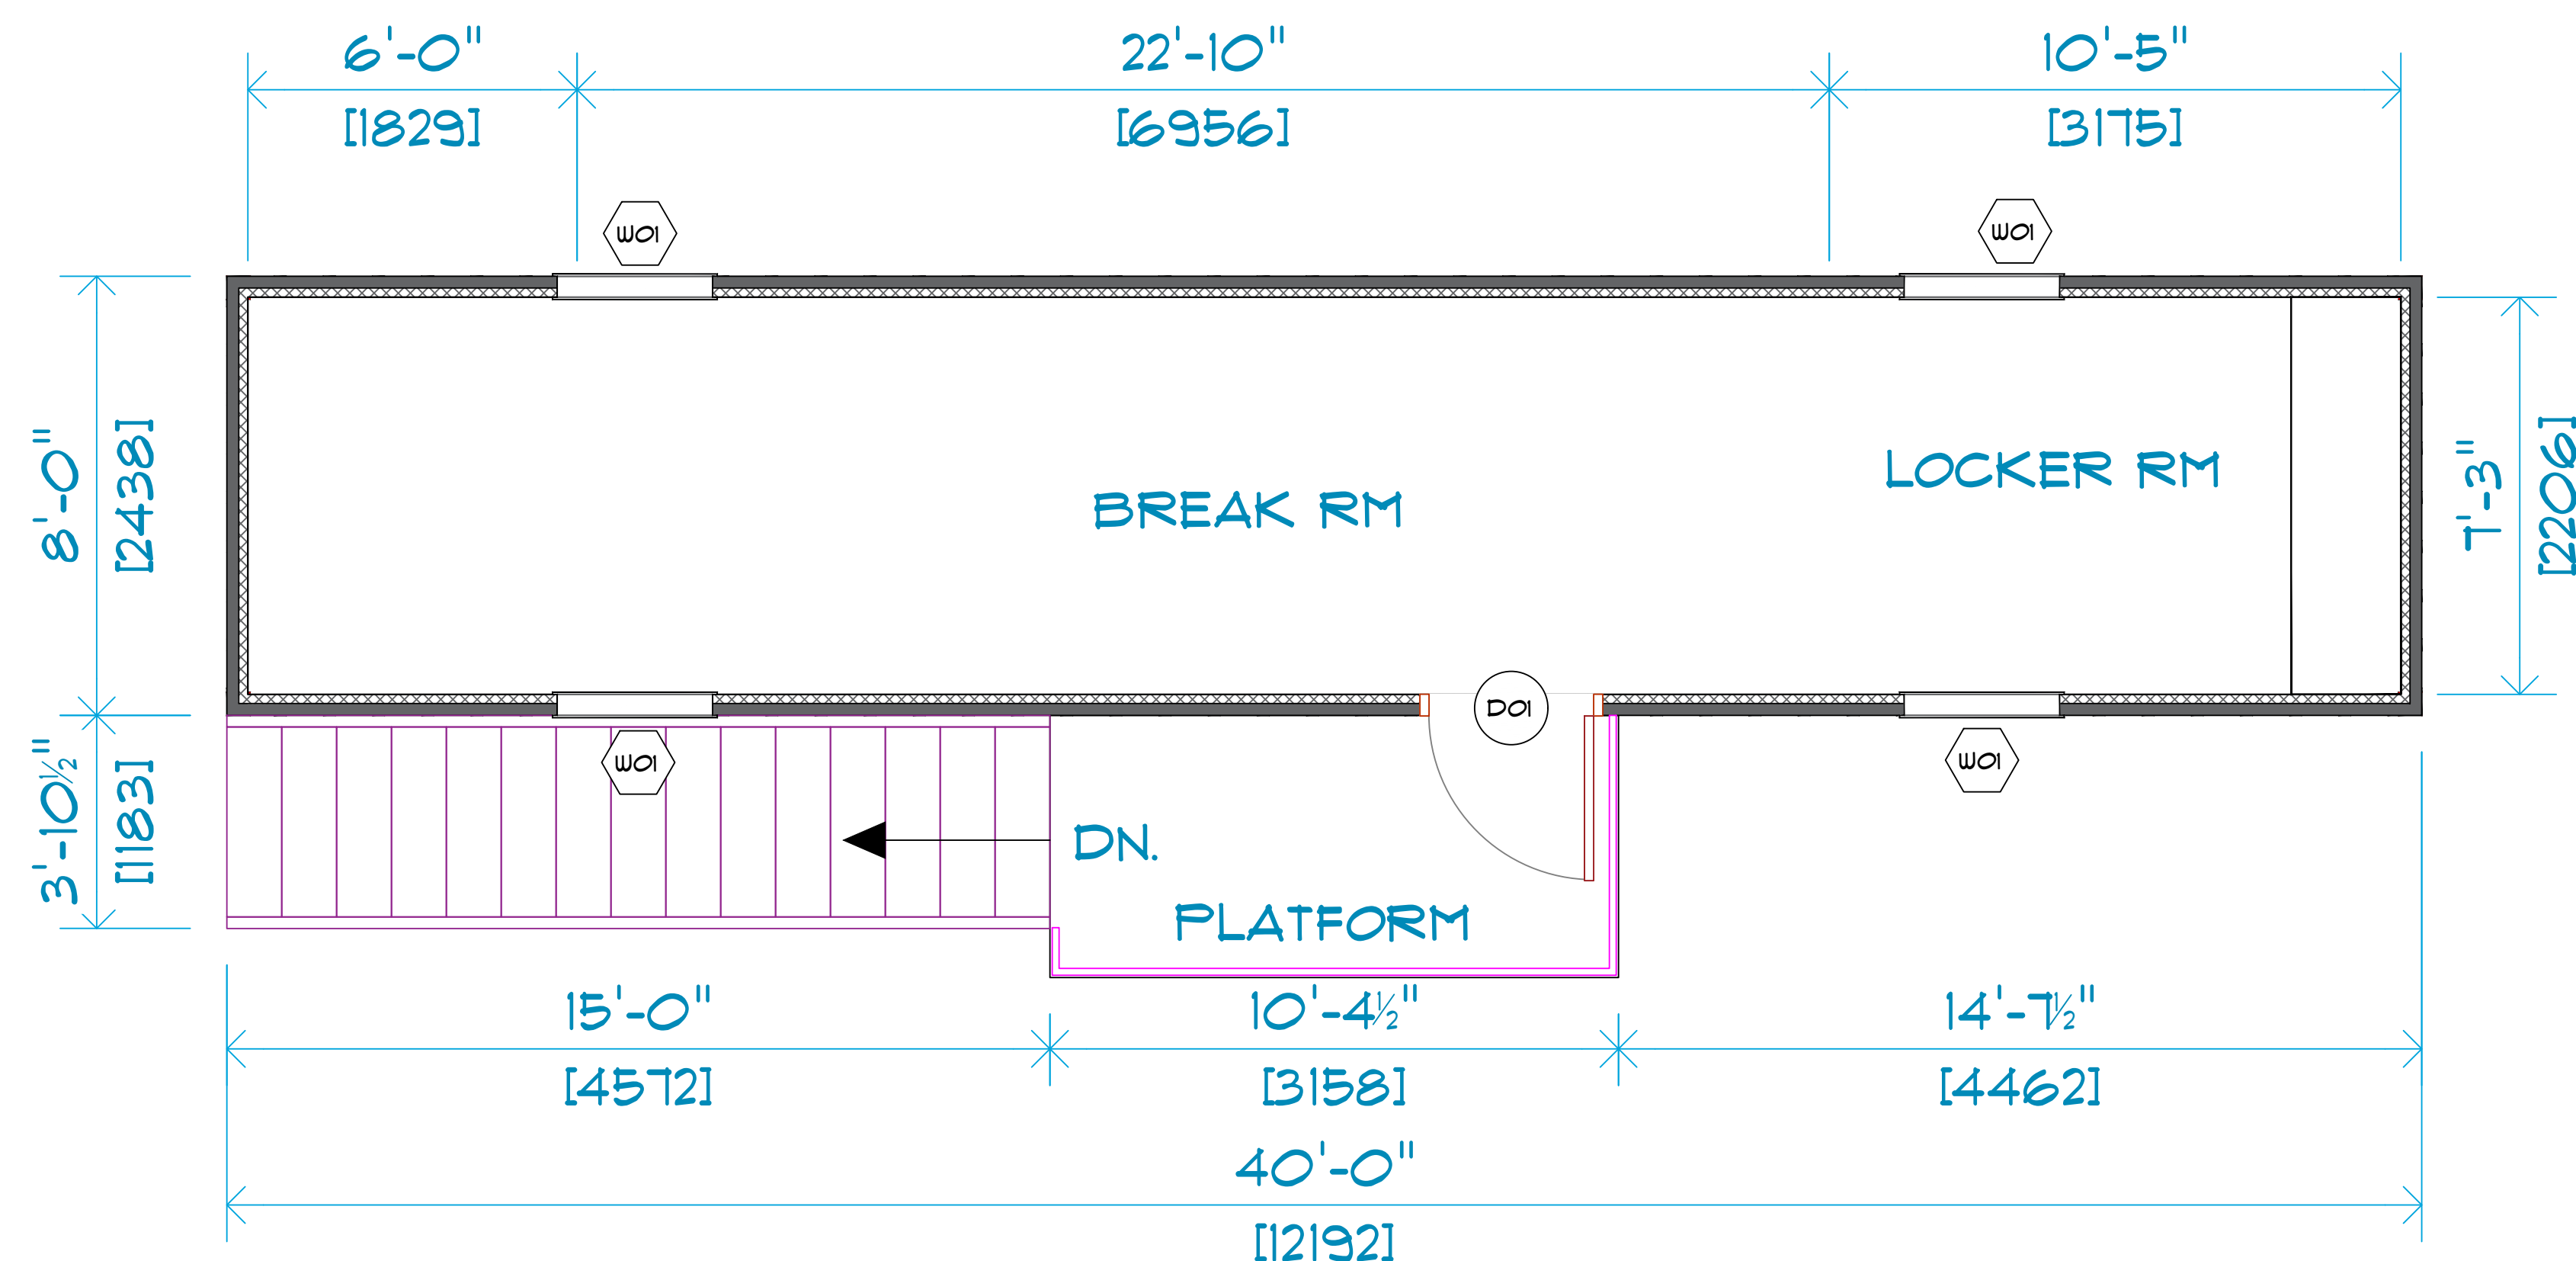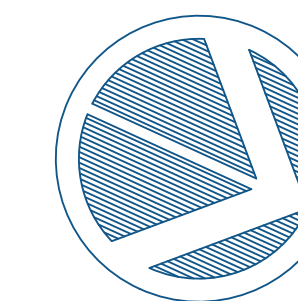

Project Title:
**SCREENS WORKERS
MAN-CAMP**

Project Location:
**Southwest Corner of
Screens Warehouse**

Drawing Title:
**FLOOR PLAN
NORTH ELEVATION**

Date: **2025.12.19**

Drawing by#:
A.FLATTS

Checked by#:
**M.MENTORE
I.BAKSH
G.PASLEY**

Project#:

Scale #: **1/4" = 1'-0"**

Drawing #:

A02

Page #:

3 / 7

Project Title:

**SCREENS WORKERS
MAN-CAMP**

Project Location:

**Southwest Corner of
Screens Warehouse**

Drawing Title:

**40FT CONTAINER END
FRAME**

Date: **2025.12.19**

Drawing by#:

A.FLATTS

Checked by#:

**M.MENTORE
I.BAKSH
G.PASLEY**

Project#:


Scale #: **1/4" = 1'-0"**

Drawing #:


S01

Page #:

4 / 7

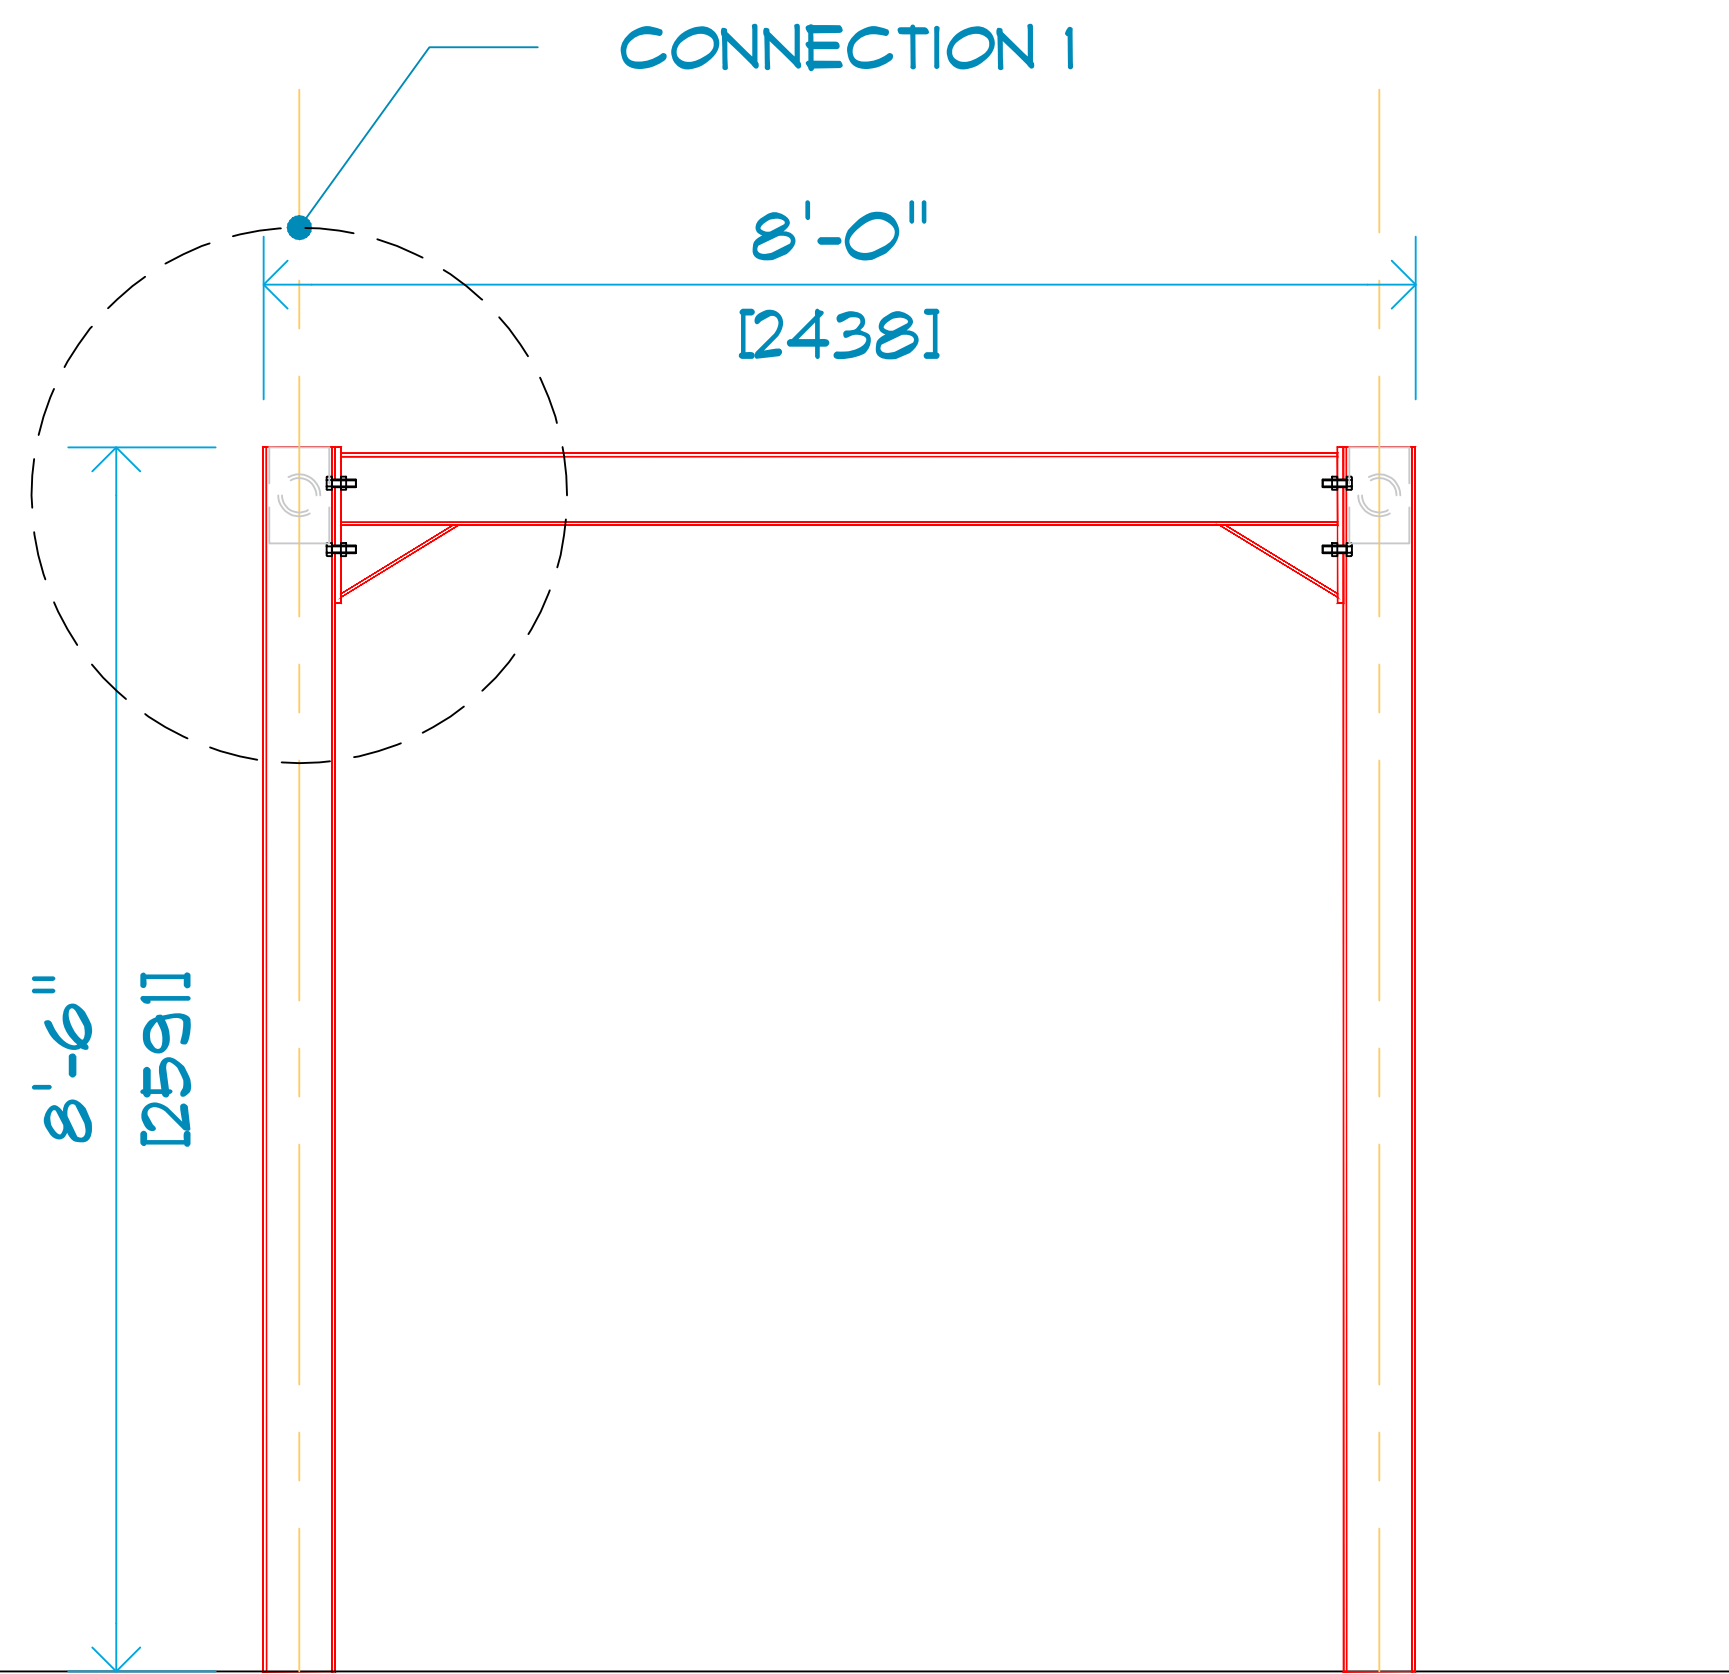


1 WEST VIEW
Scale: 3/4" = 1'-0"

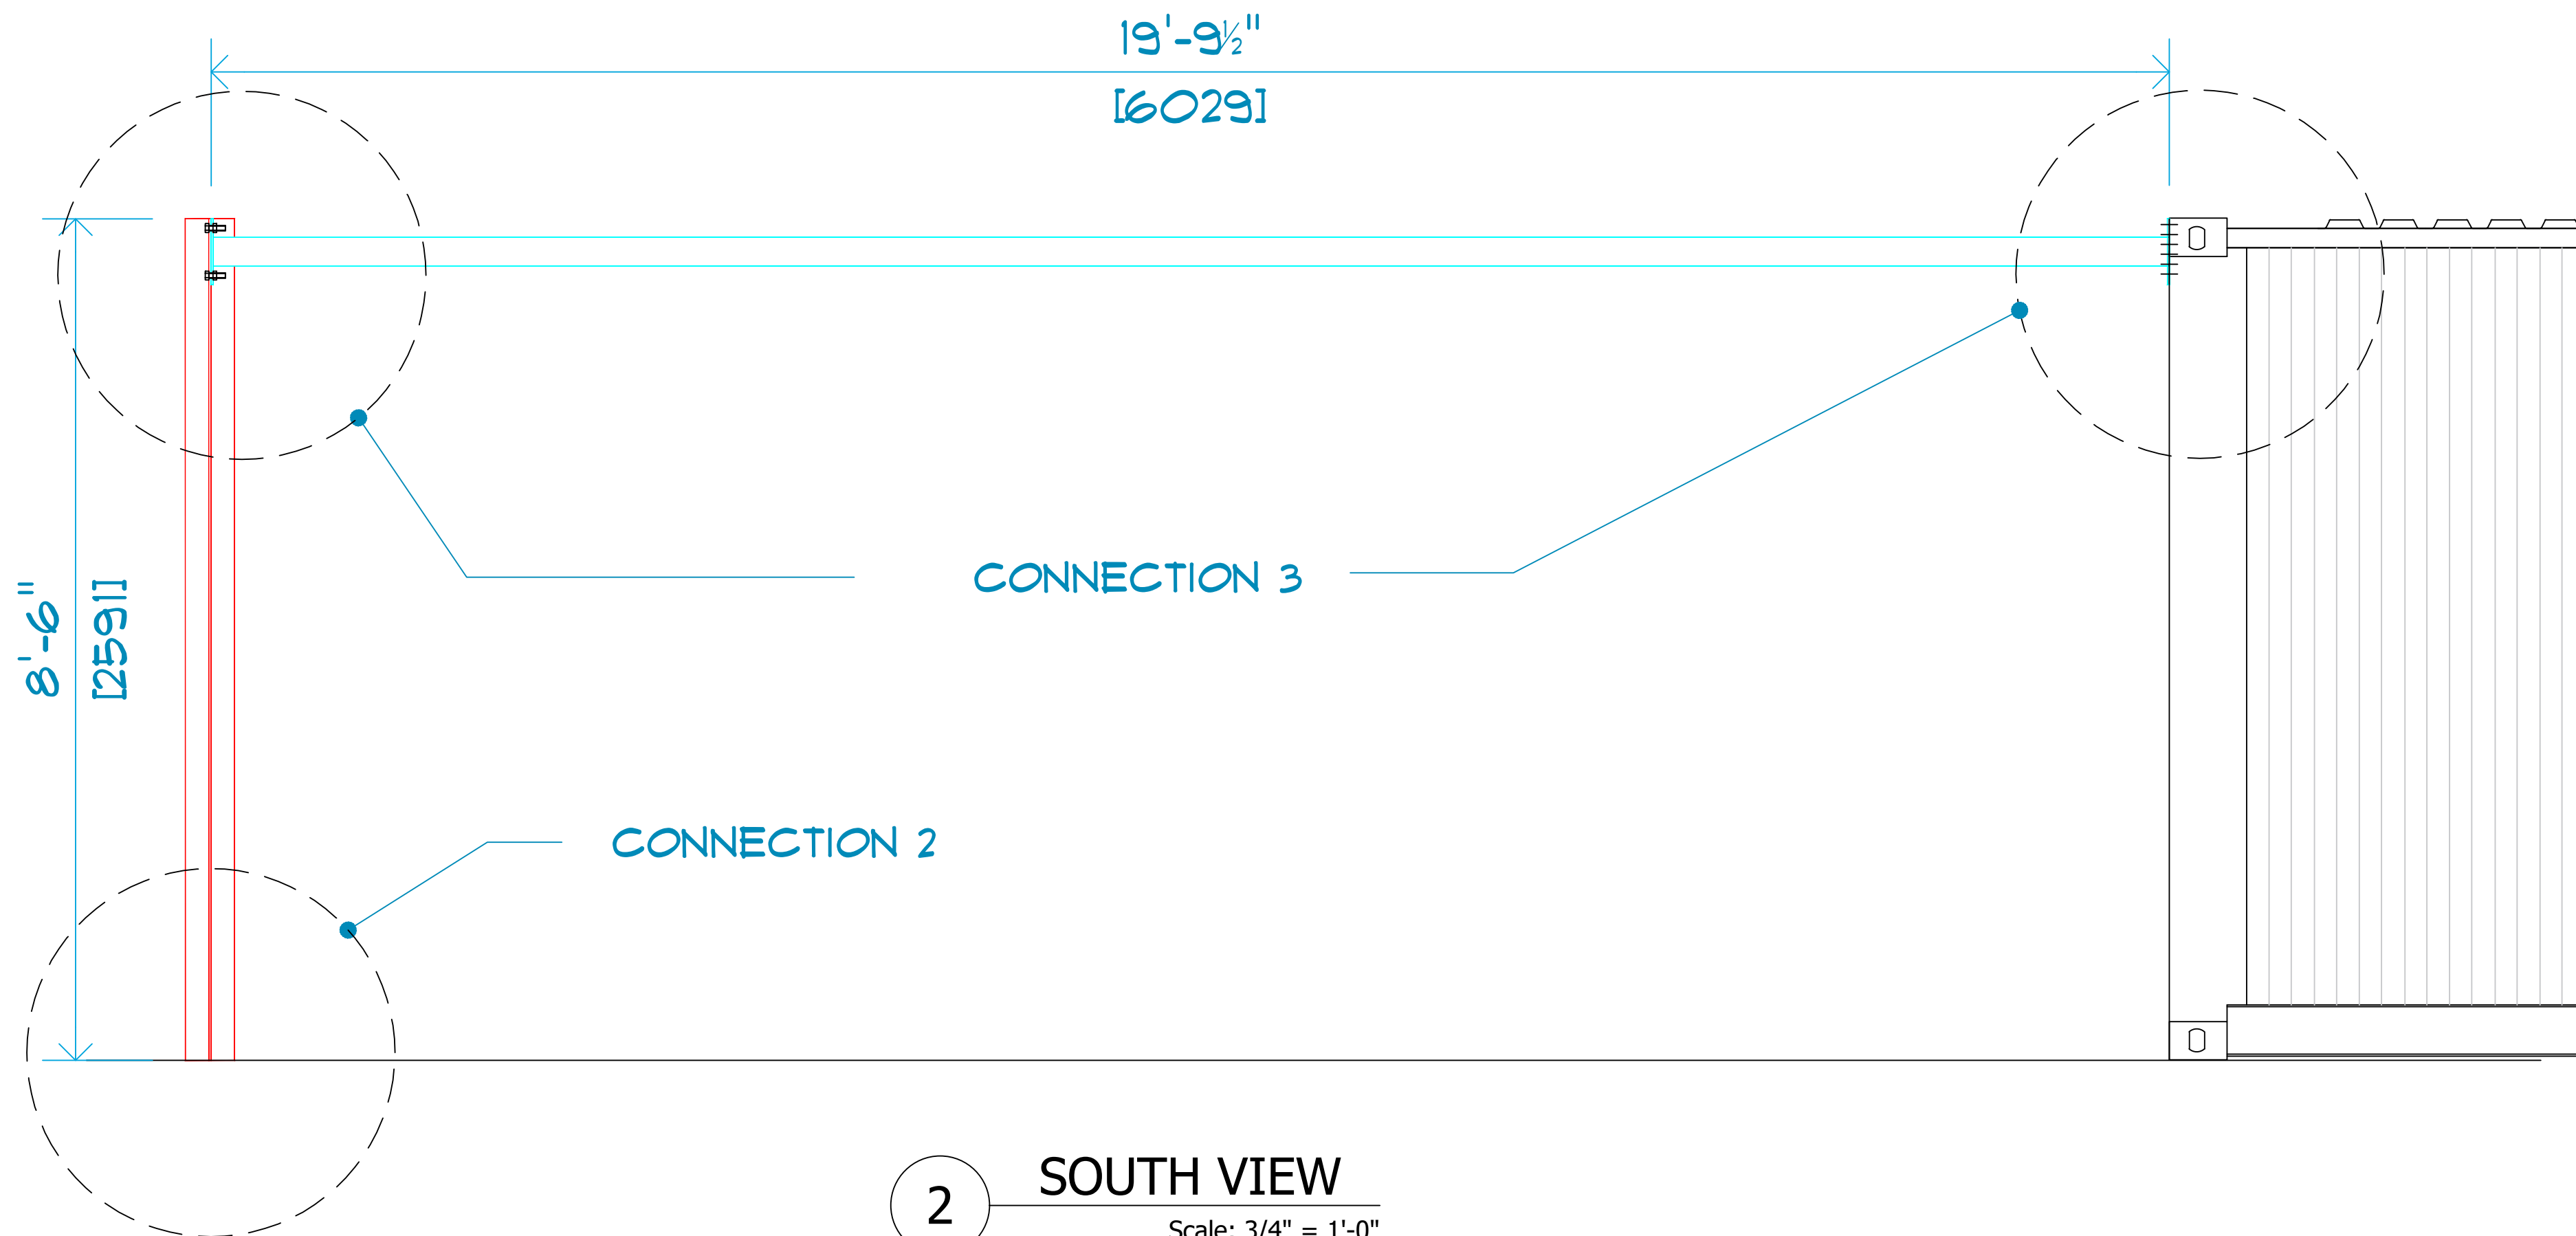




2 SOUTH VIEW
Scale: 3/4" = 1'-0"

W 6x15
 HSR 4x0.125

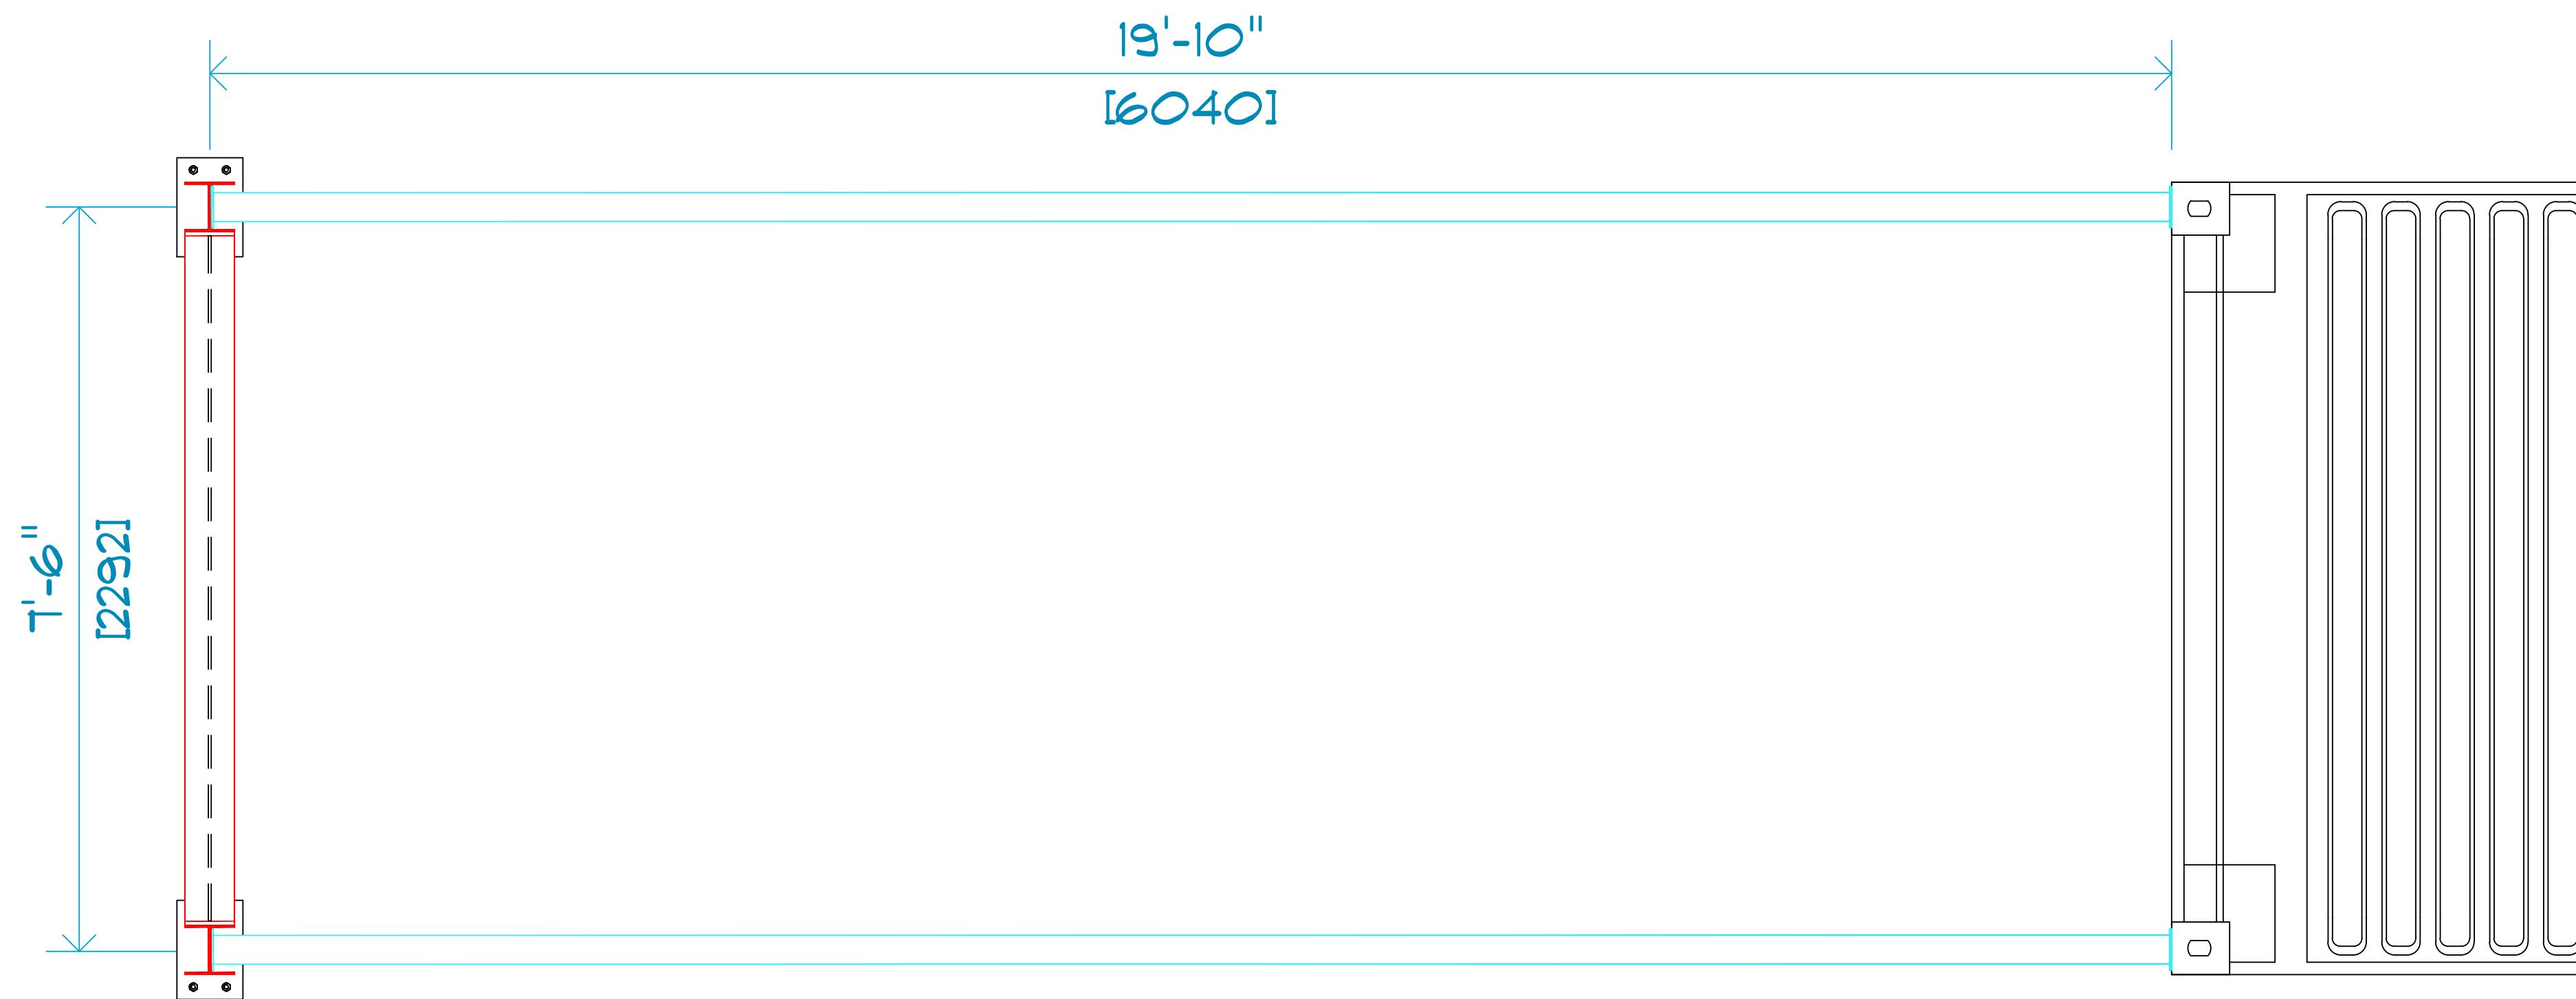


3 PLAN VIEW
Scale: 3/4" = 1'-0"

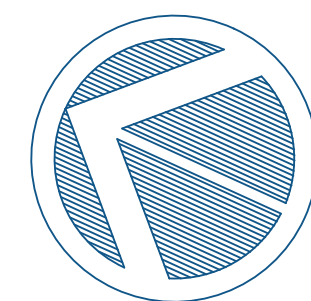

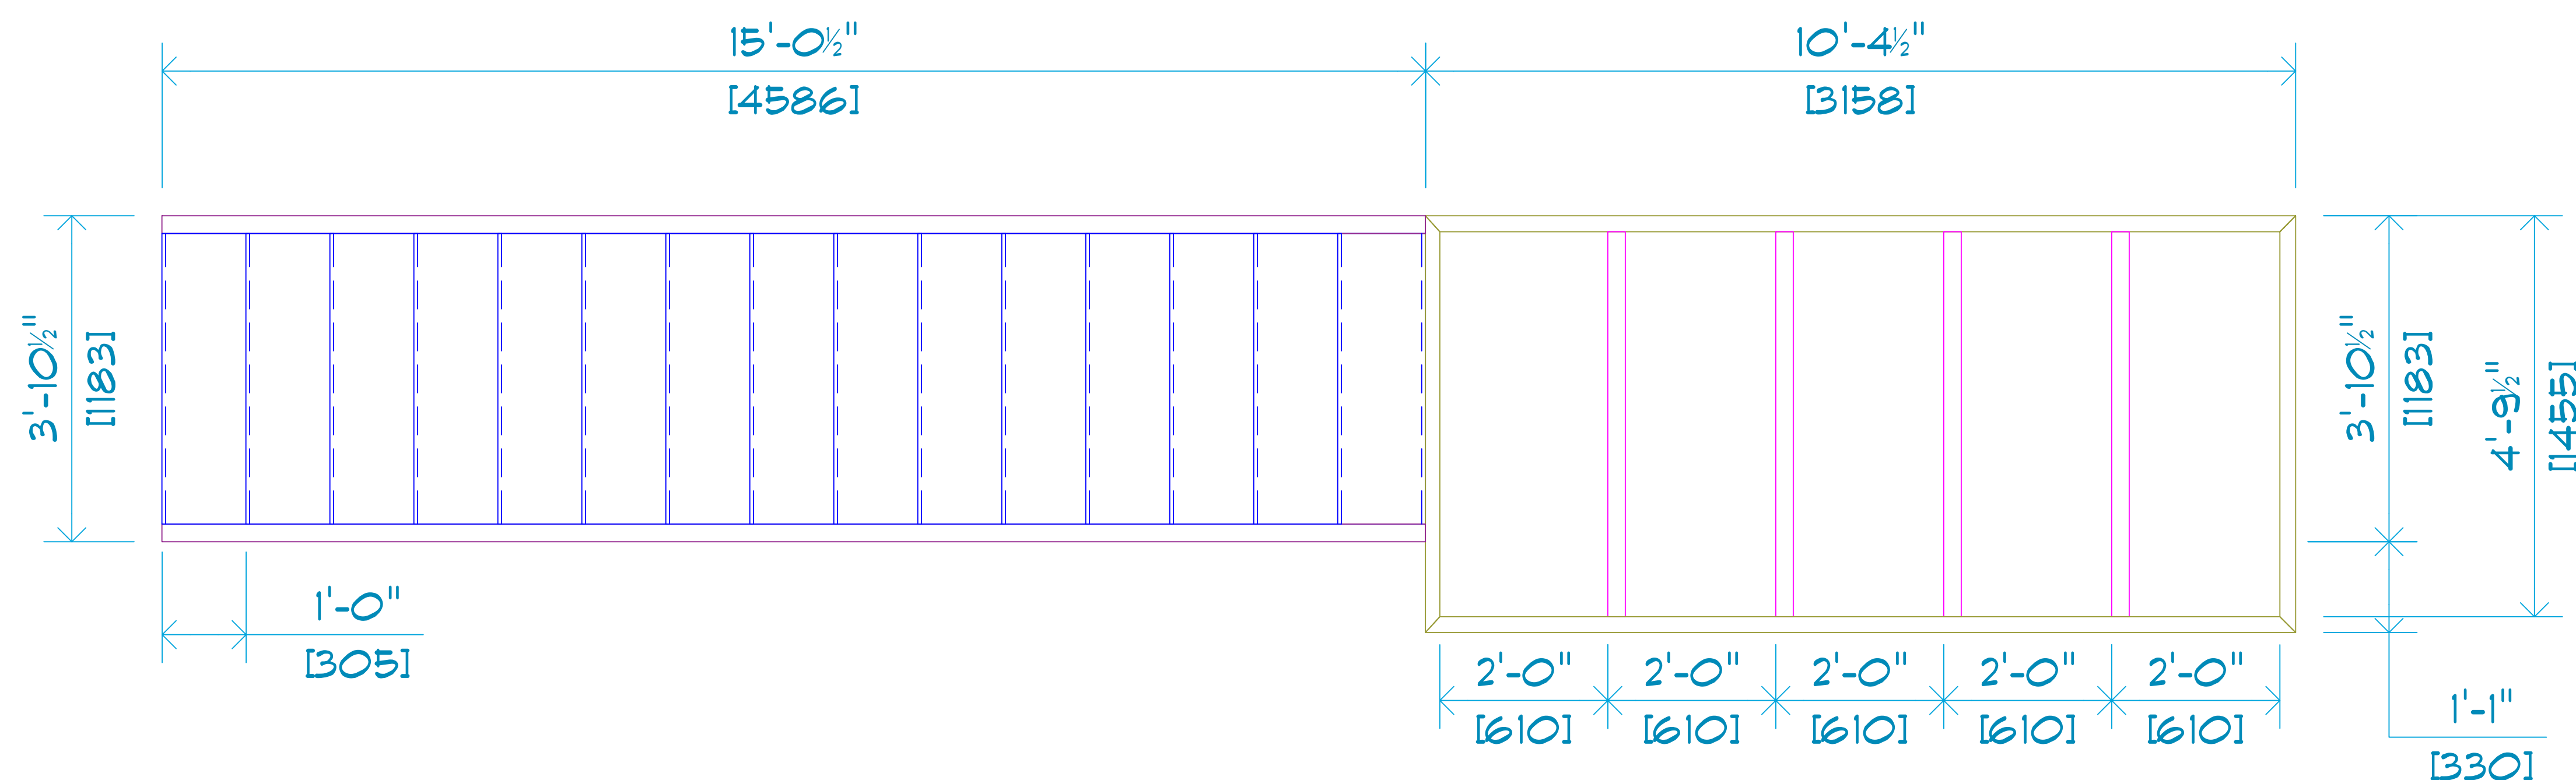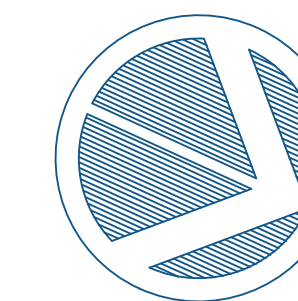

1 PLAN VIEW
Scale: 3/4" = 1'-0"

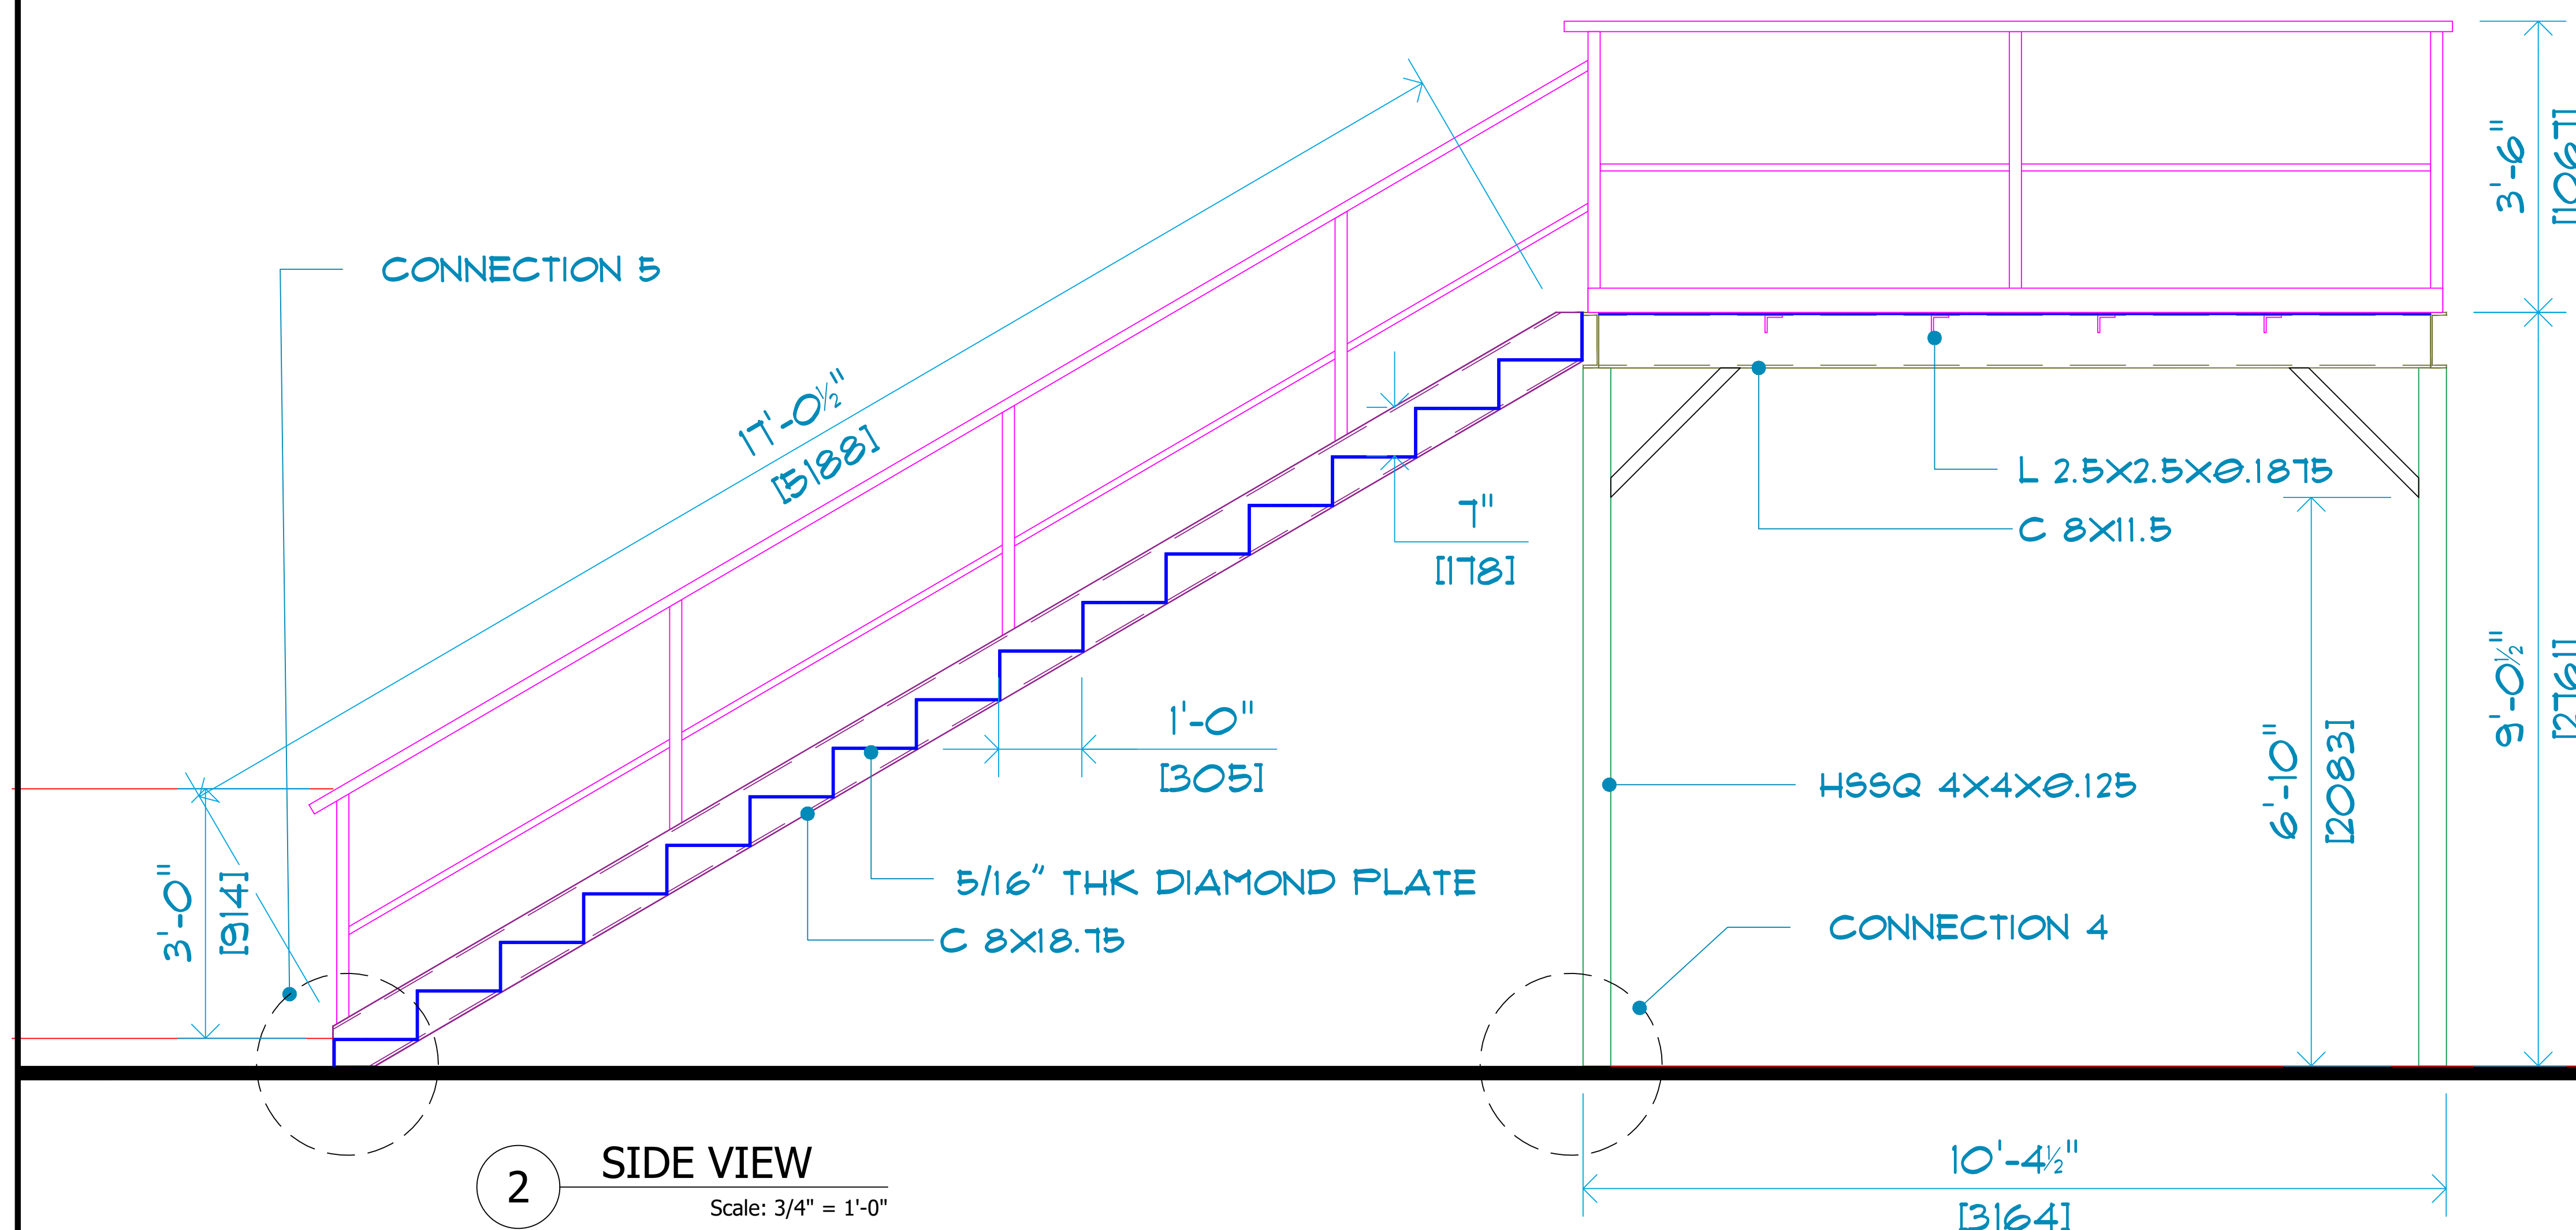

2 SIDE VIEW
Scale: 3/4" = 1'-0"

- L 2.5X2.5X0.1875
- C 8X11.5
- 5/16" THK DIAMOND PLATE
- HSSQ 4X4X0.125
- C 8X18.75
- HSSQ 2X2

Project Title:
**SCREENS WORKERS
MAN-CAMP**

Project Location:
**Southwest Corner of
Screens Warehouse**

Drawing Title:
**FLOOR PLAN
NORTH ELEVATION**


Date: **2025.12.19**

Drawing by#: A.FLATT	Checked by#: M.MENTORE I.BAKSH G.PASLEY
--------------------------------	---


Project#:

Scale #: **1/4" = 1'-0"**


Drawing #:	Page #:
------------	---------

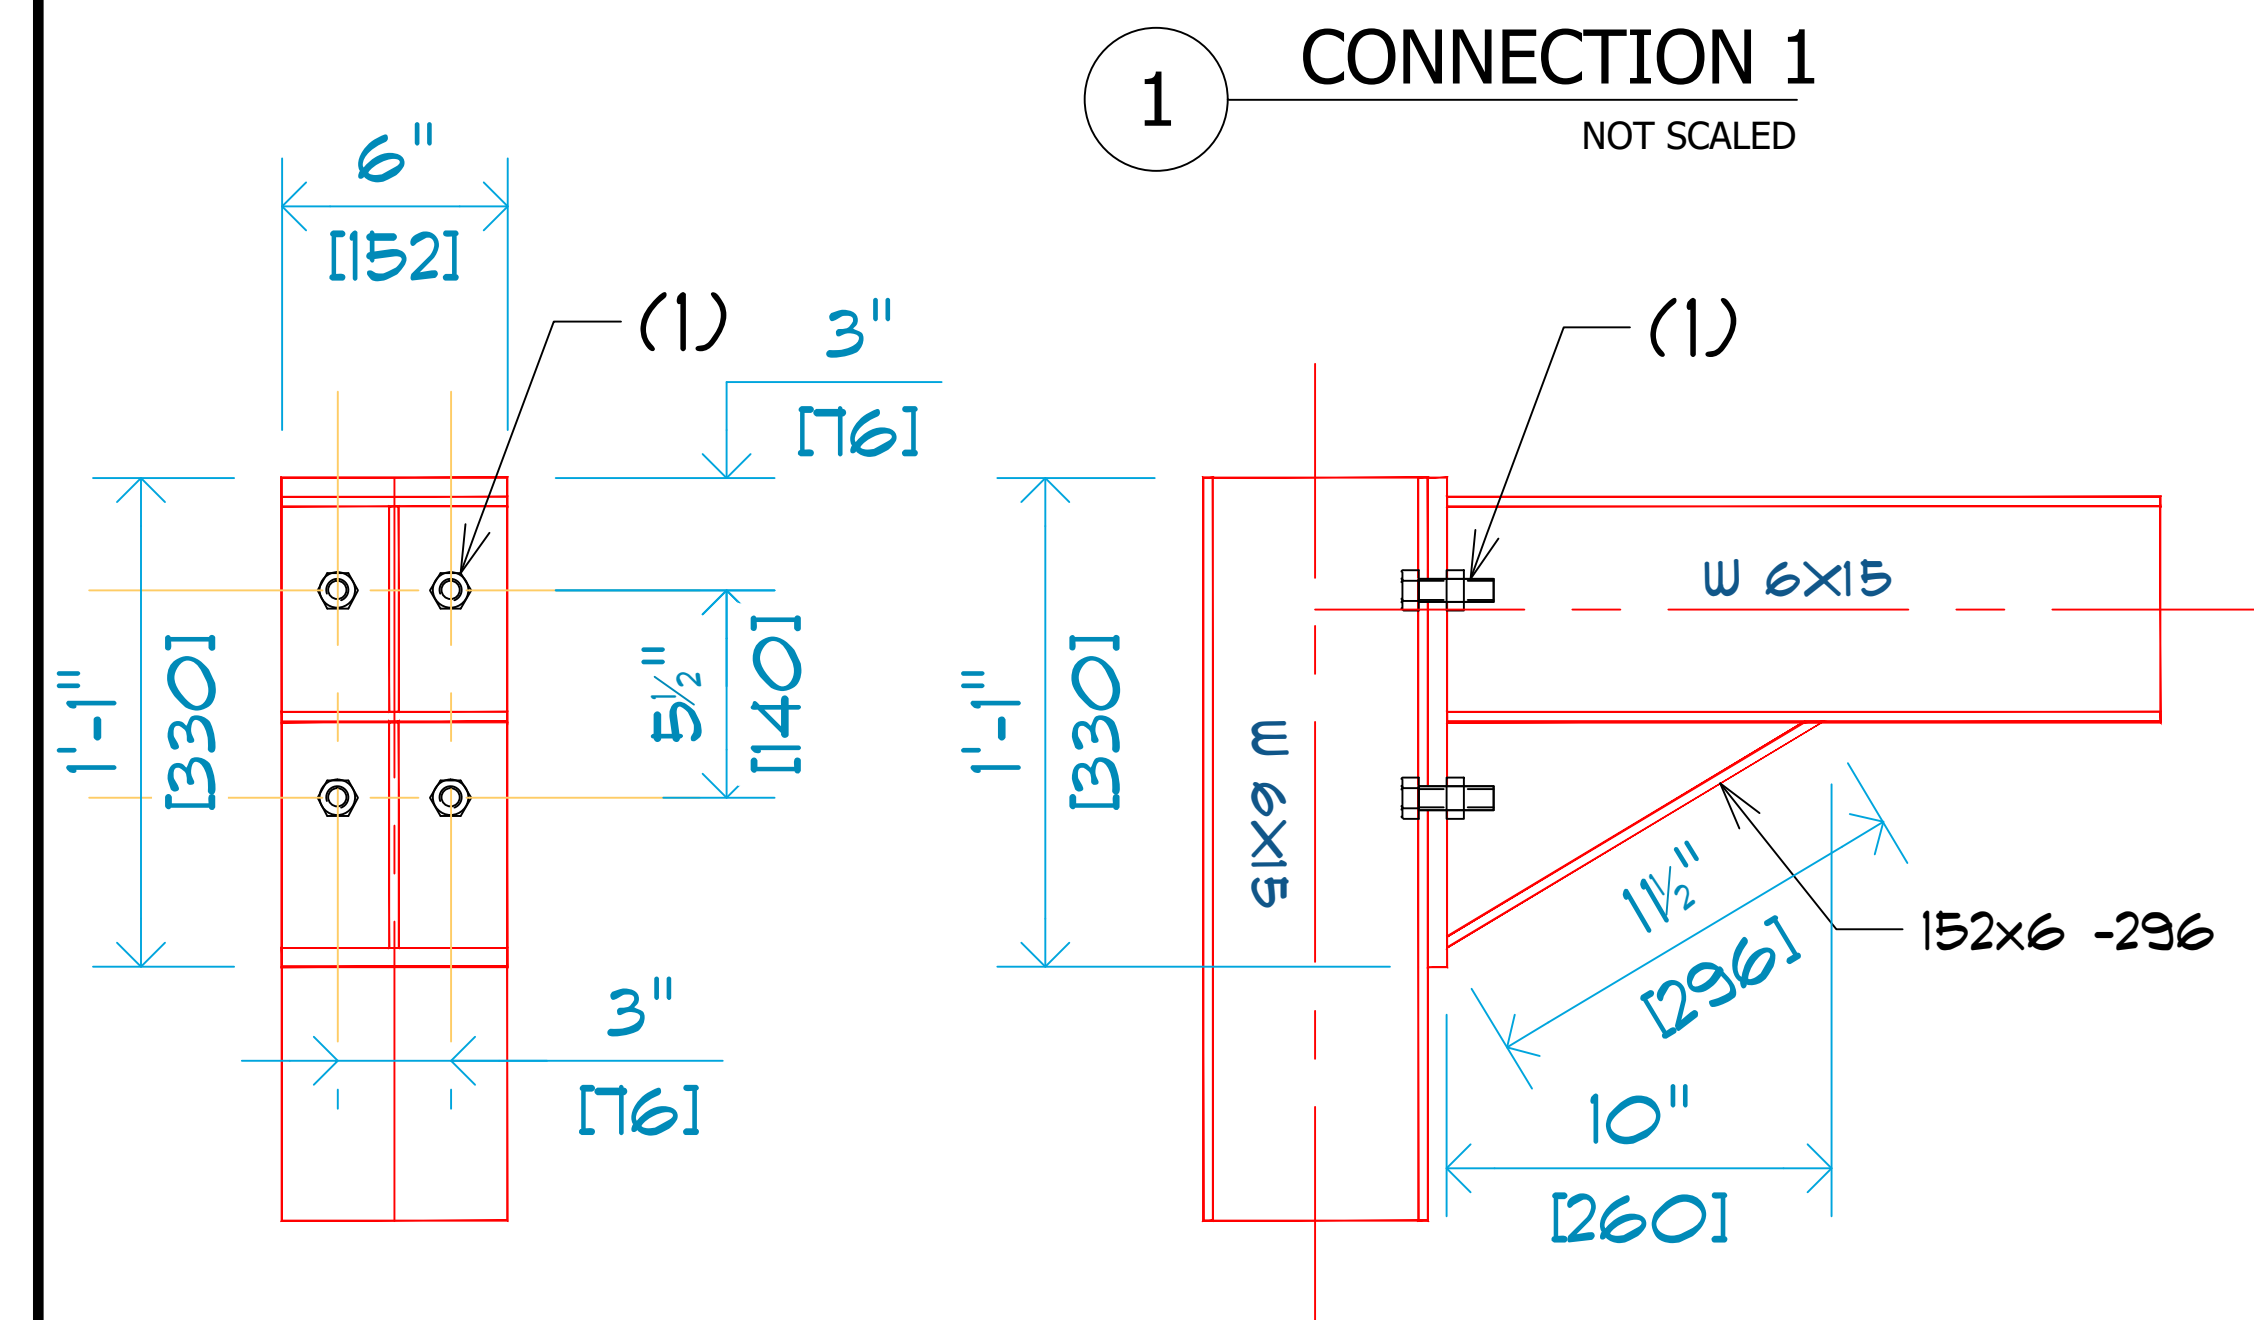



1. 5/8" A307 BOLT

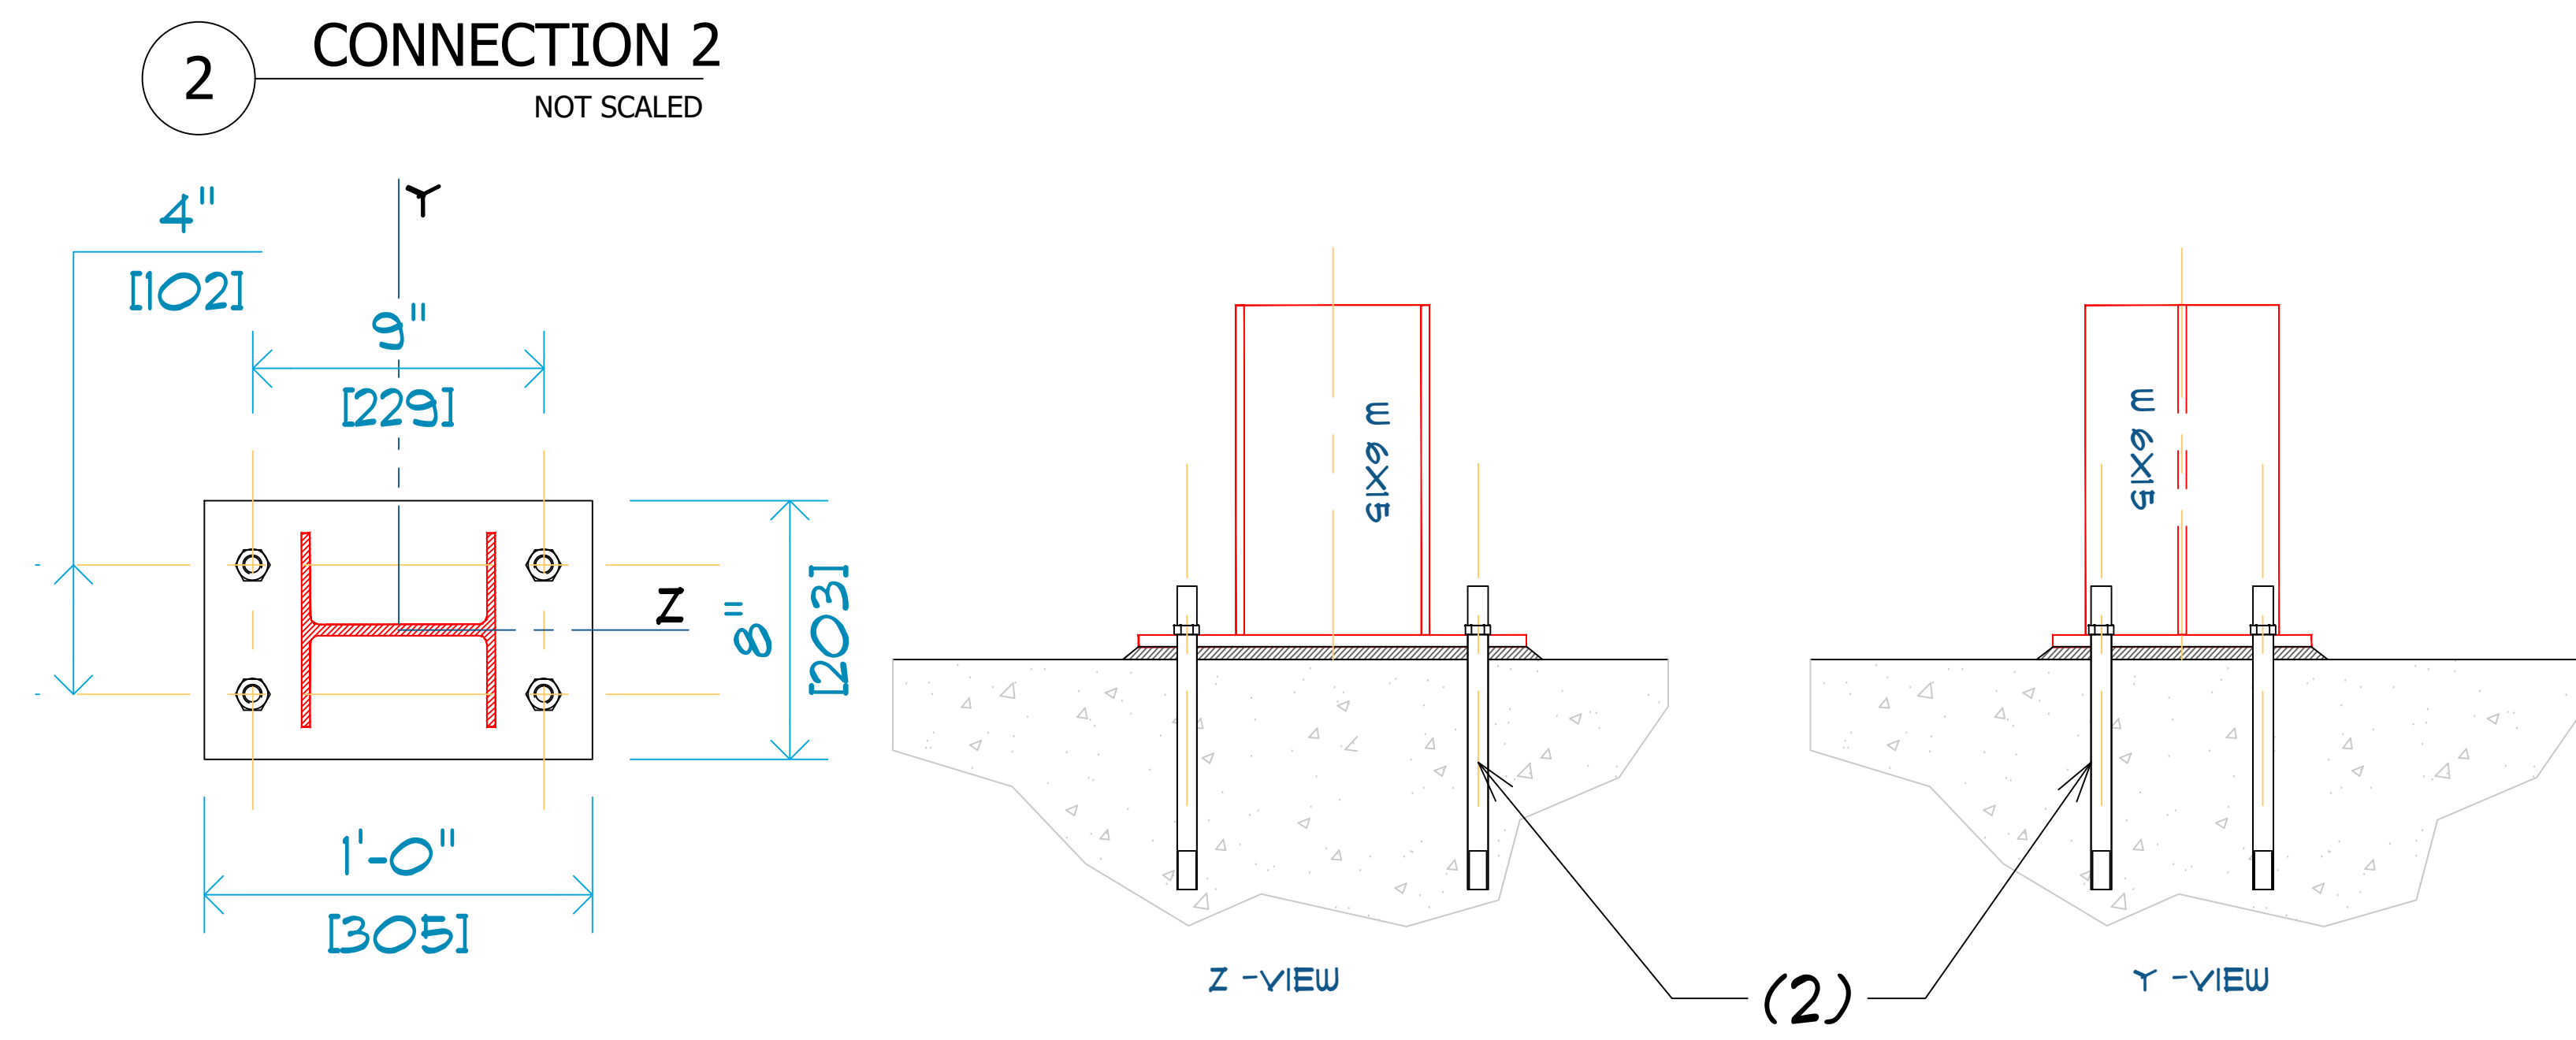

2. 5/8" X 8" HILTI HIT-HY 100 FAST CURE & HILTI HAS THREADED ROD

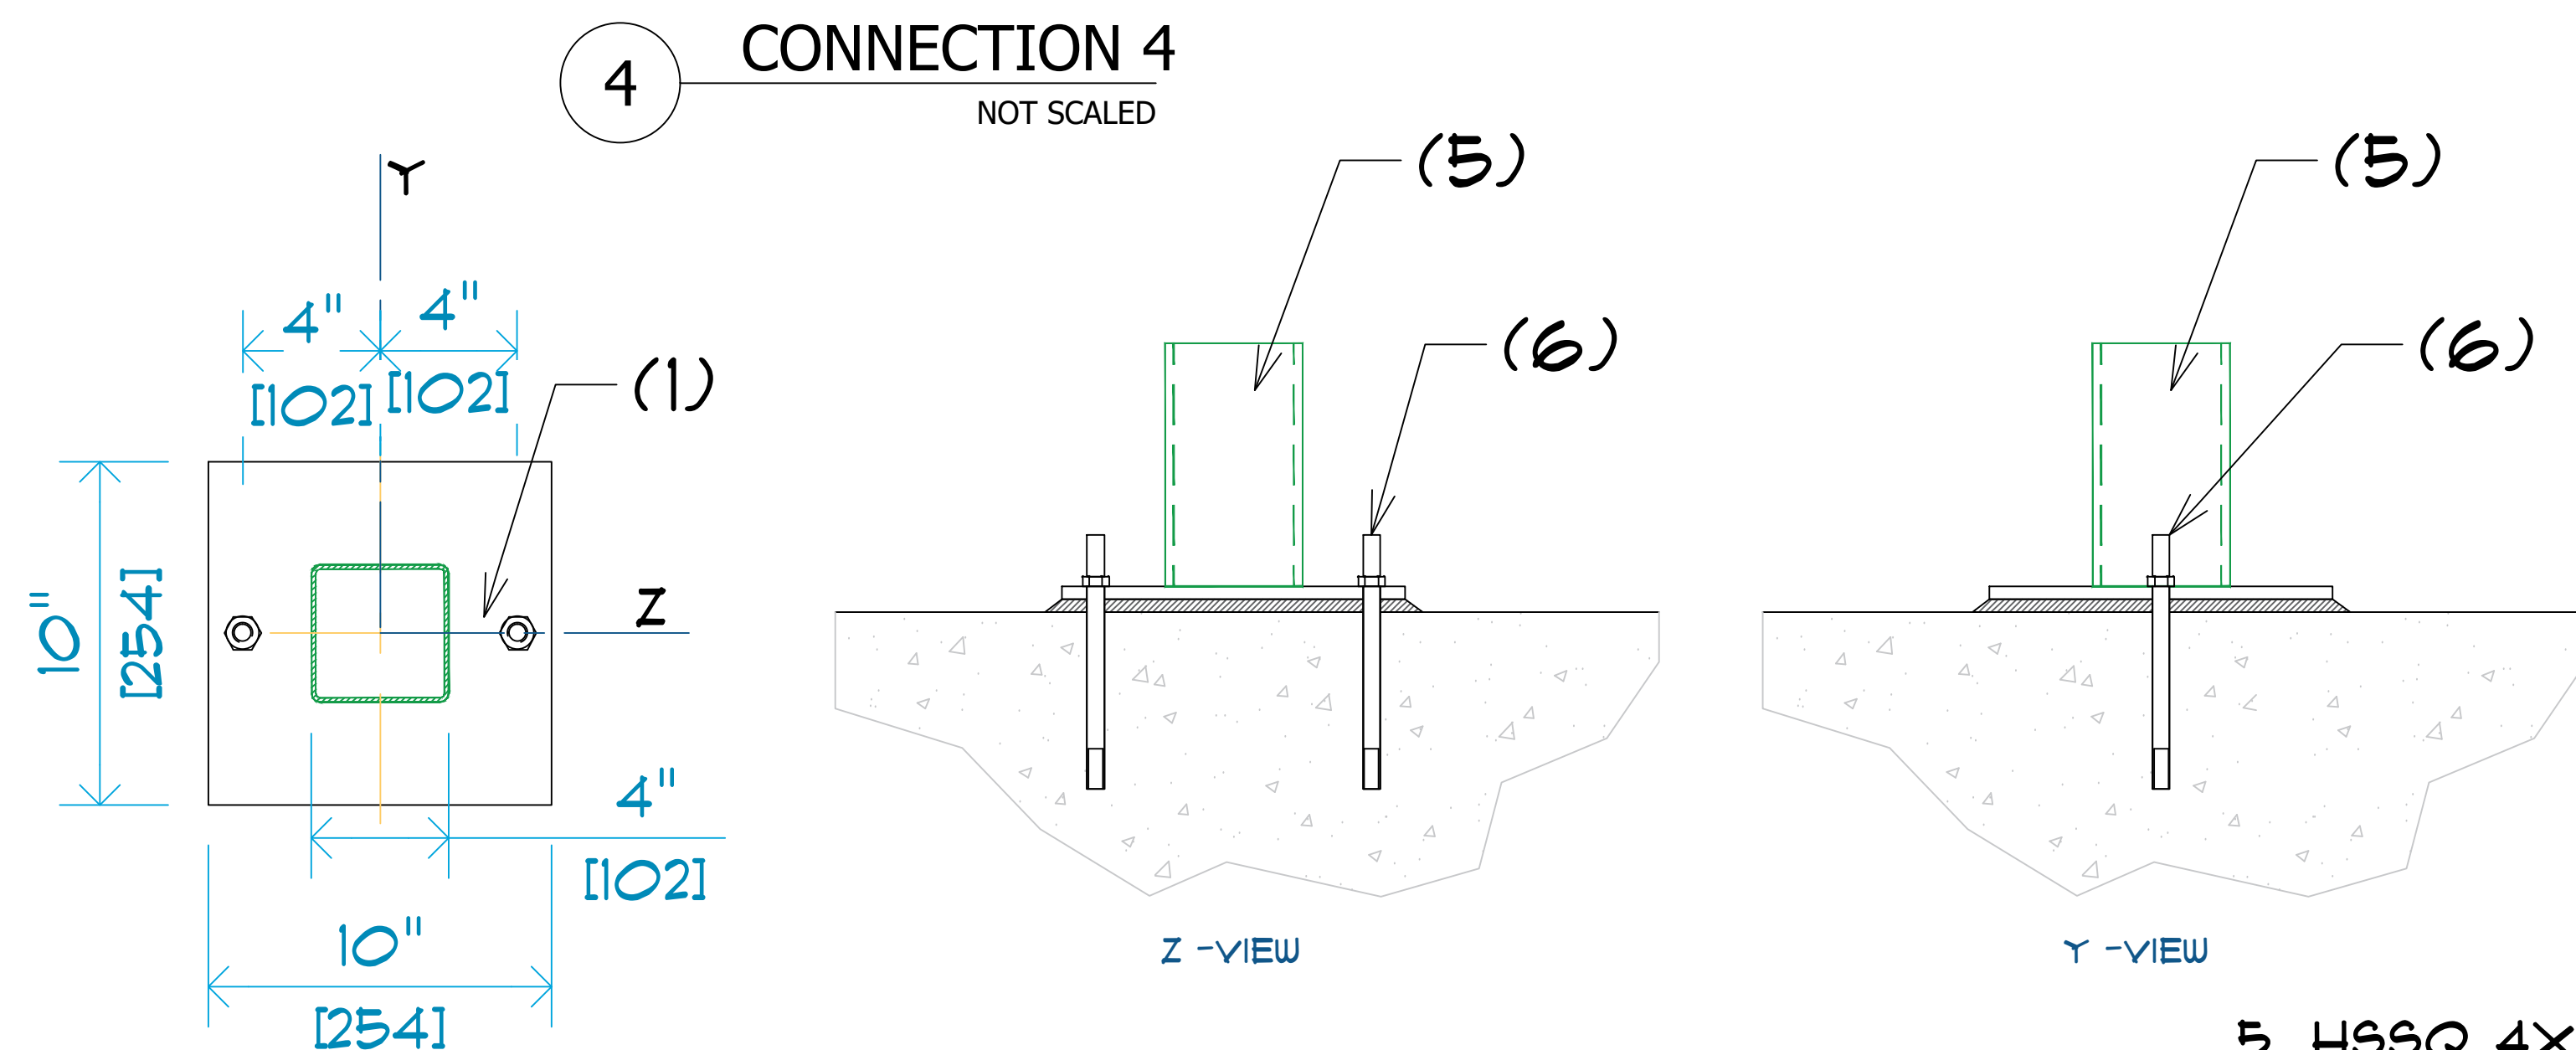

5. HSSQ 4X4X0.125
6. 2NO. 1/2" DIA. X 6" LONG HILTI KWIK HUS EZ SCREW ANCHOR

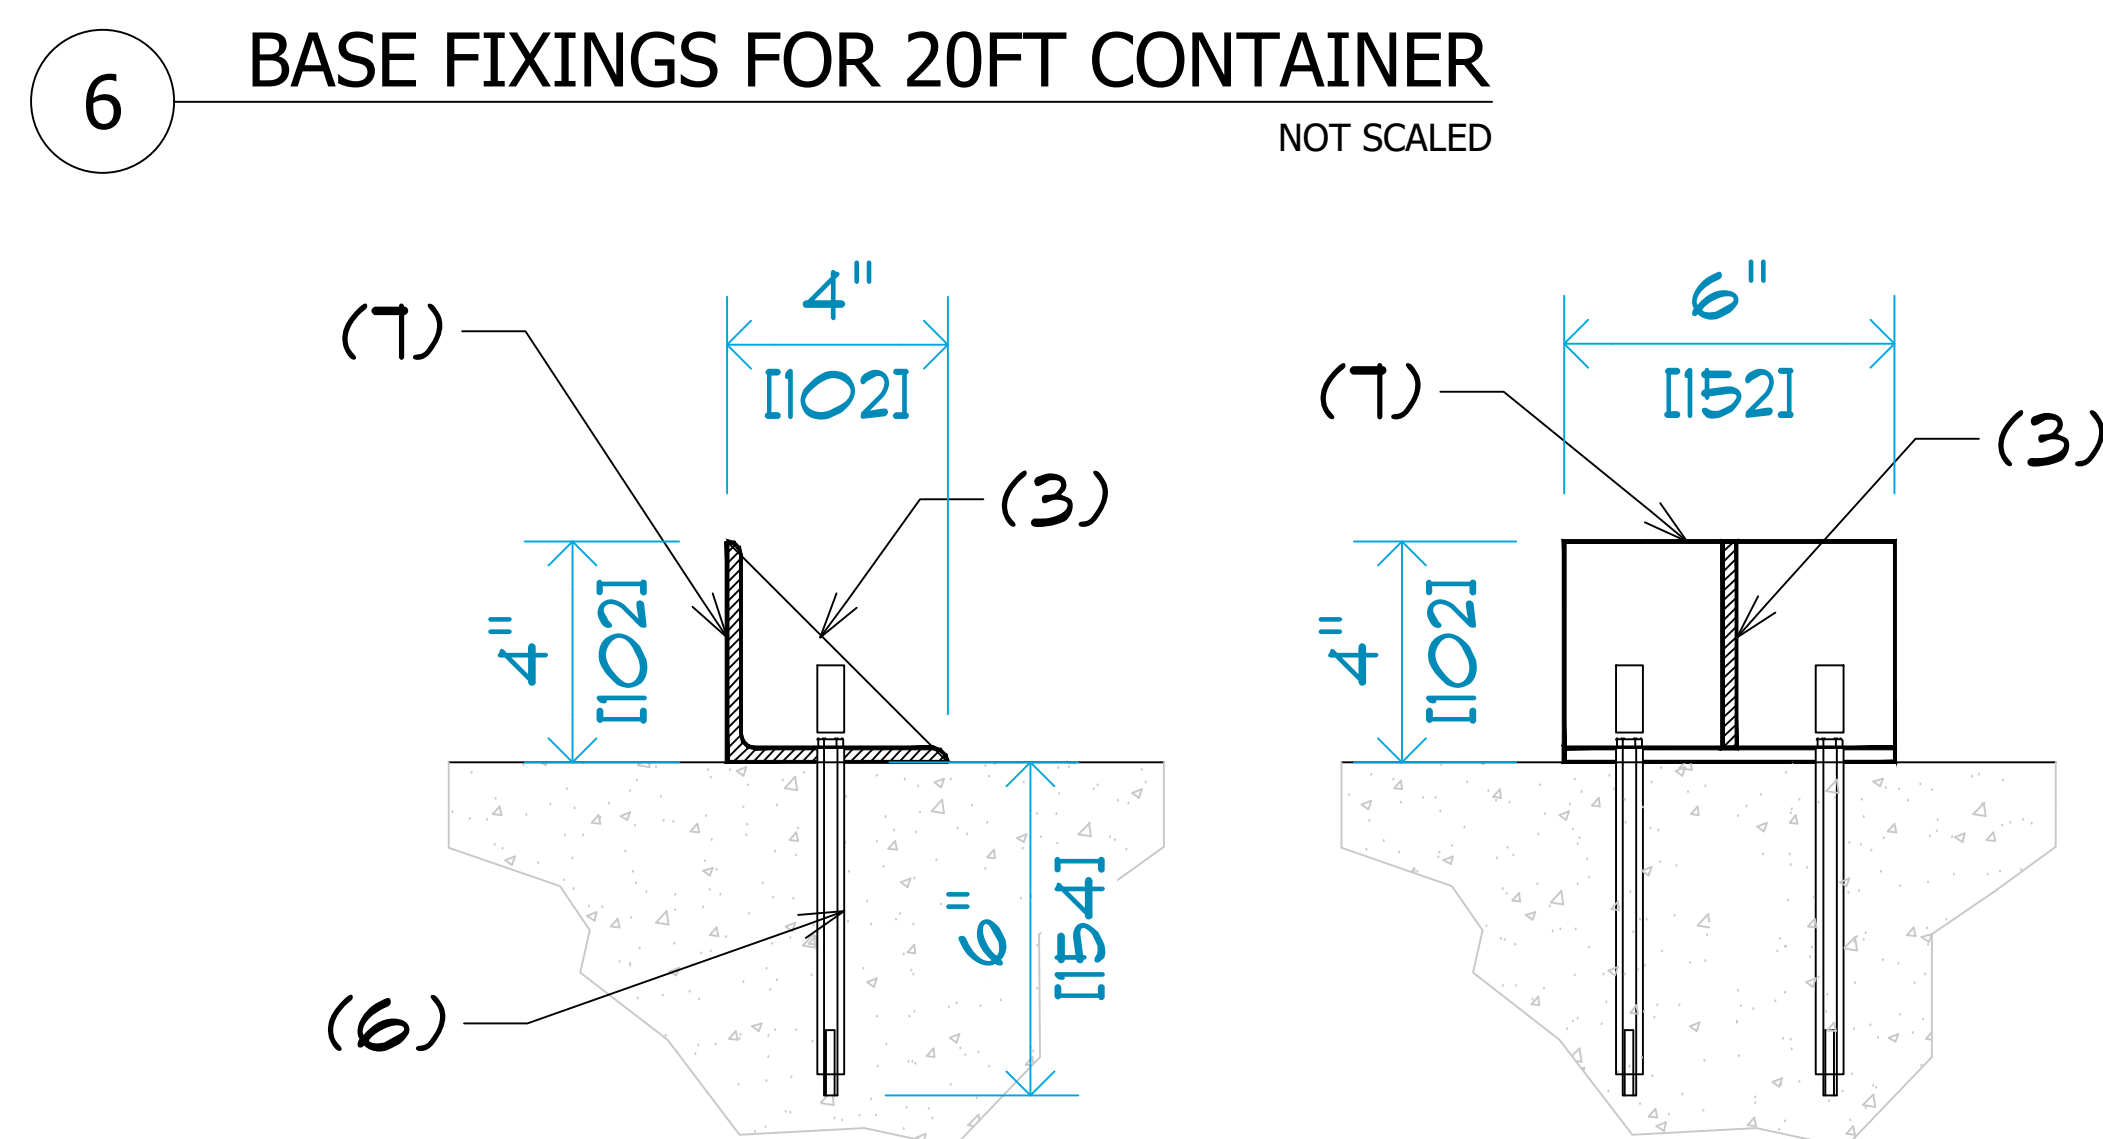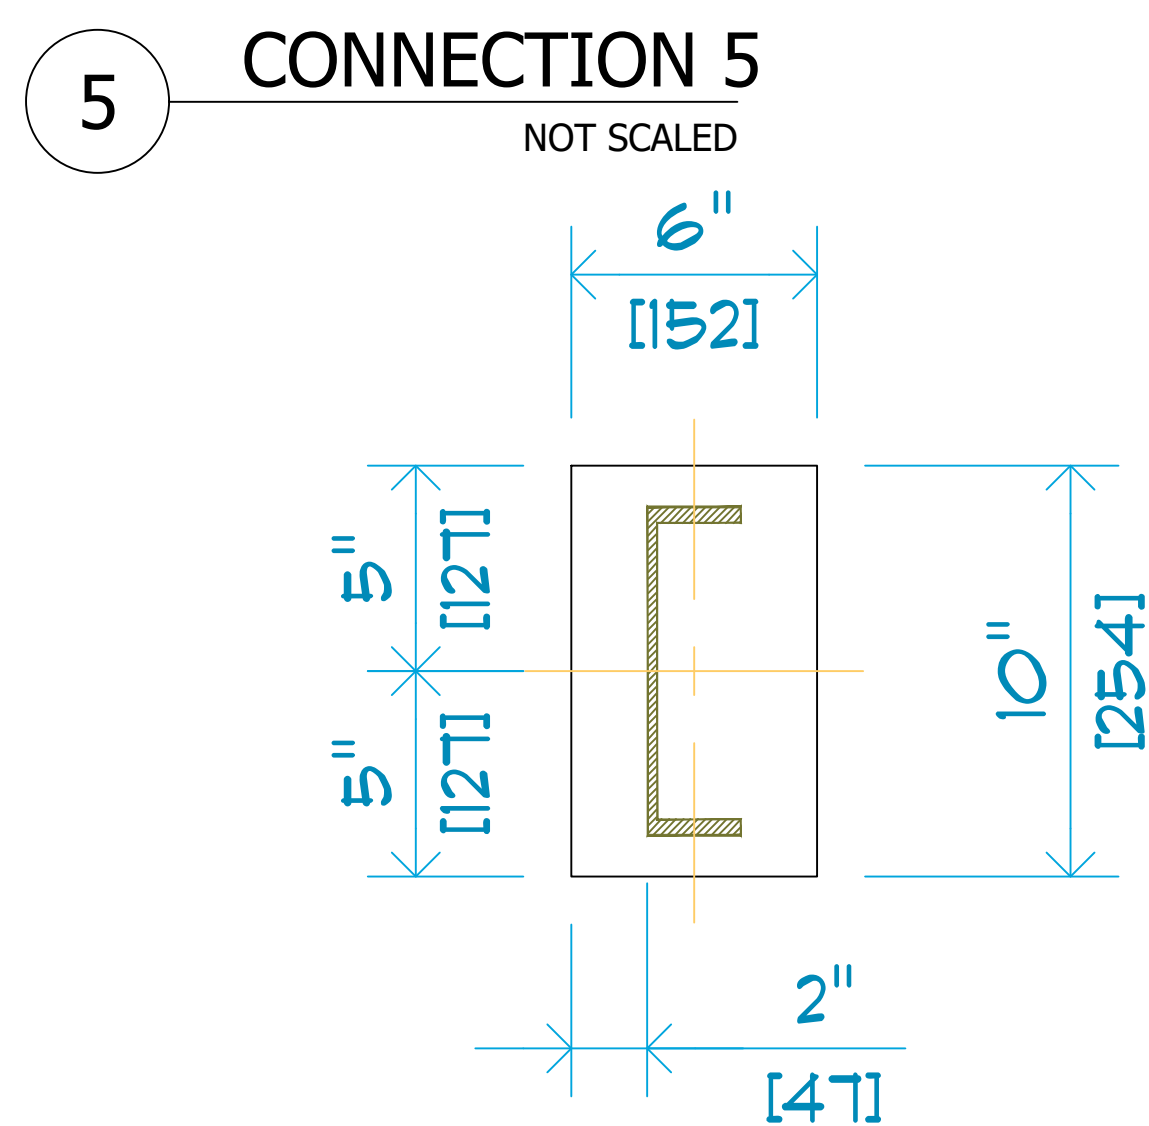

3. 1/4" THK END PLATE
6. 2NO. 1/2" DIA. X 6" LONG HILTI KWIK HUS EZ SCREW ANCHOR
7. 4"x4"x1/4" BY 6" LONG ANGLE IRON. TO HAVE 2 COATS TORGinol RED OXIDE PRIMER, 2 NO. TO BE LOCATED AT EACH CORNER CASING

Project Title:
**SCREENS WORKERS
MAN-CAMP**

Project Location:
**Southwest Corner of
Screens Warehouse**

Drawing Title:
CONNECTION DETAILS

Date: **2025.12.19**


Drawing by#: **A.FLATTS**
Checked by#: **M.MENTORE
I.BAKSH
G.PASLEY**

Project#:

Scale #: **1/4" = 1'-0"**


Drawing #: **S03** Page #: **6/ 7**

1 D1
1 EACH

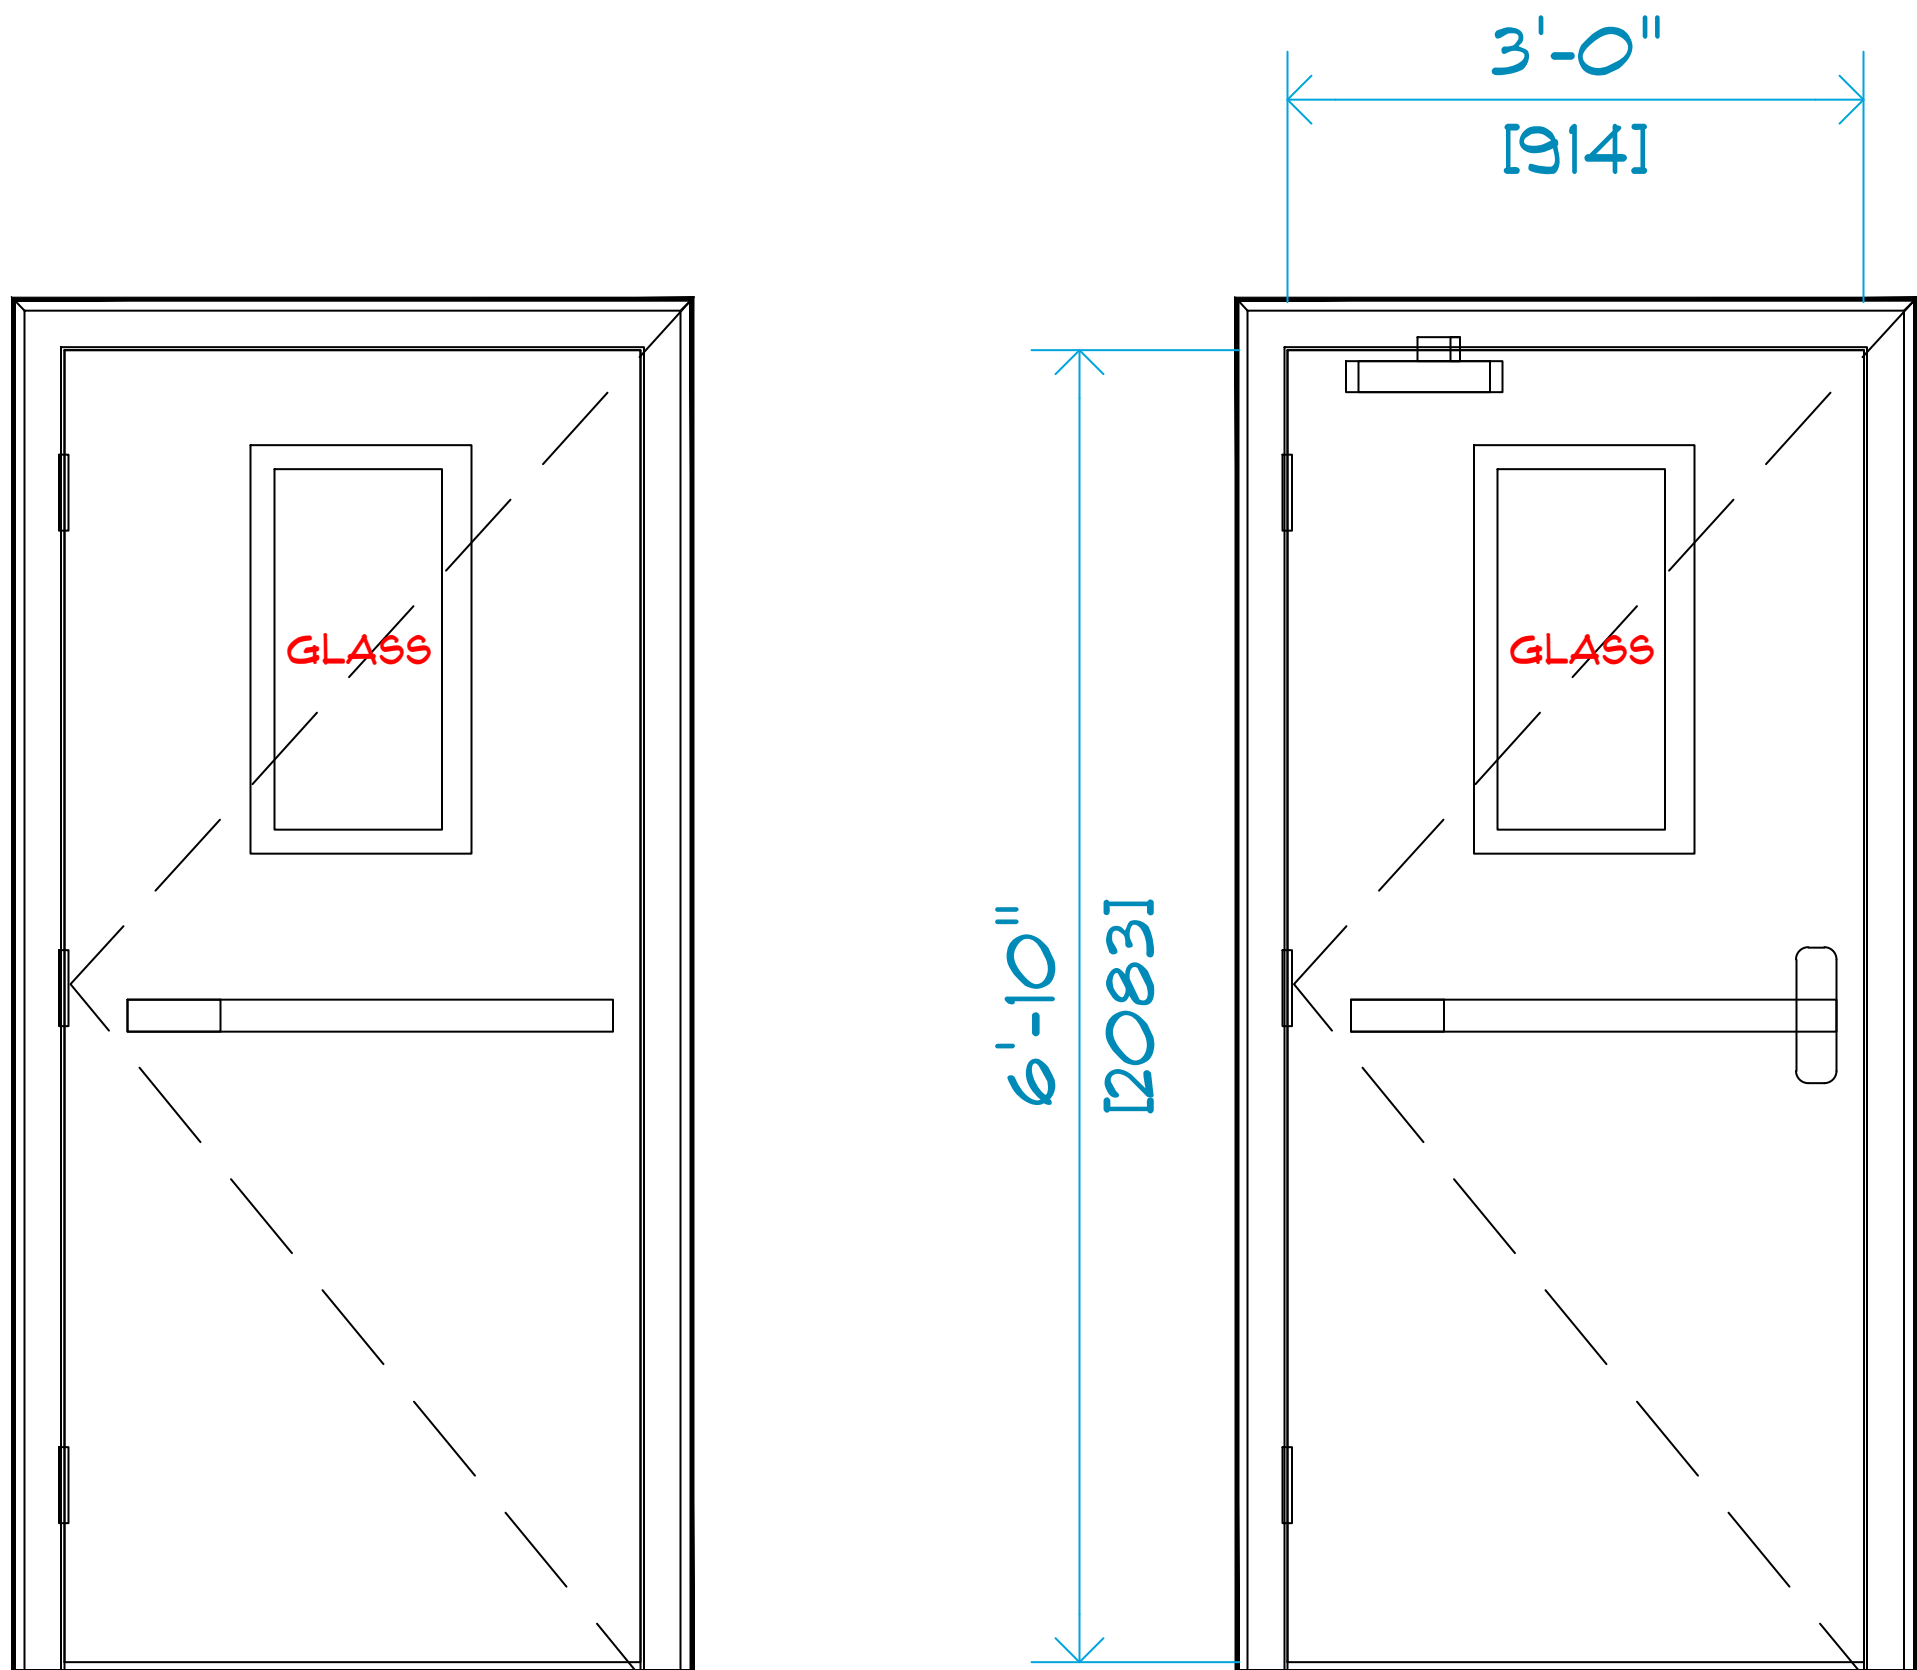


OUTSIDE VIEW

INSIDE VIEW

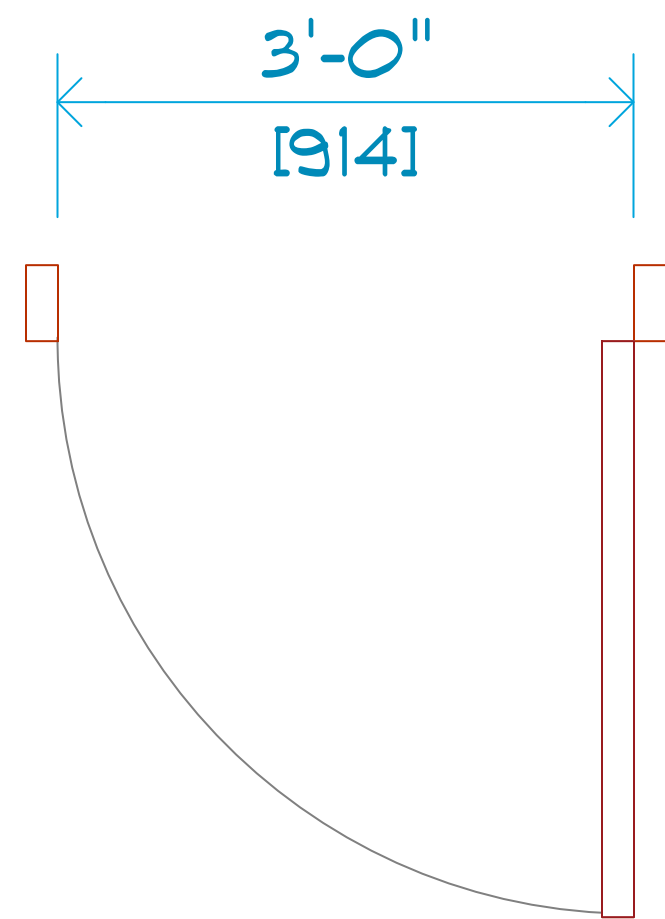

PLAN VIEW

2 W1
4 EACH

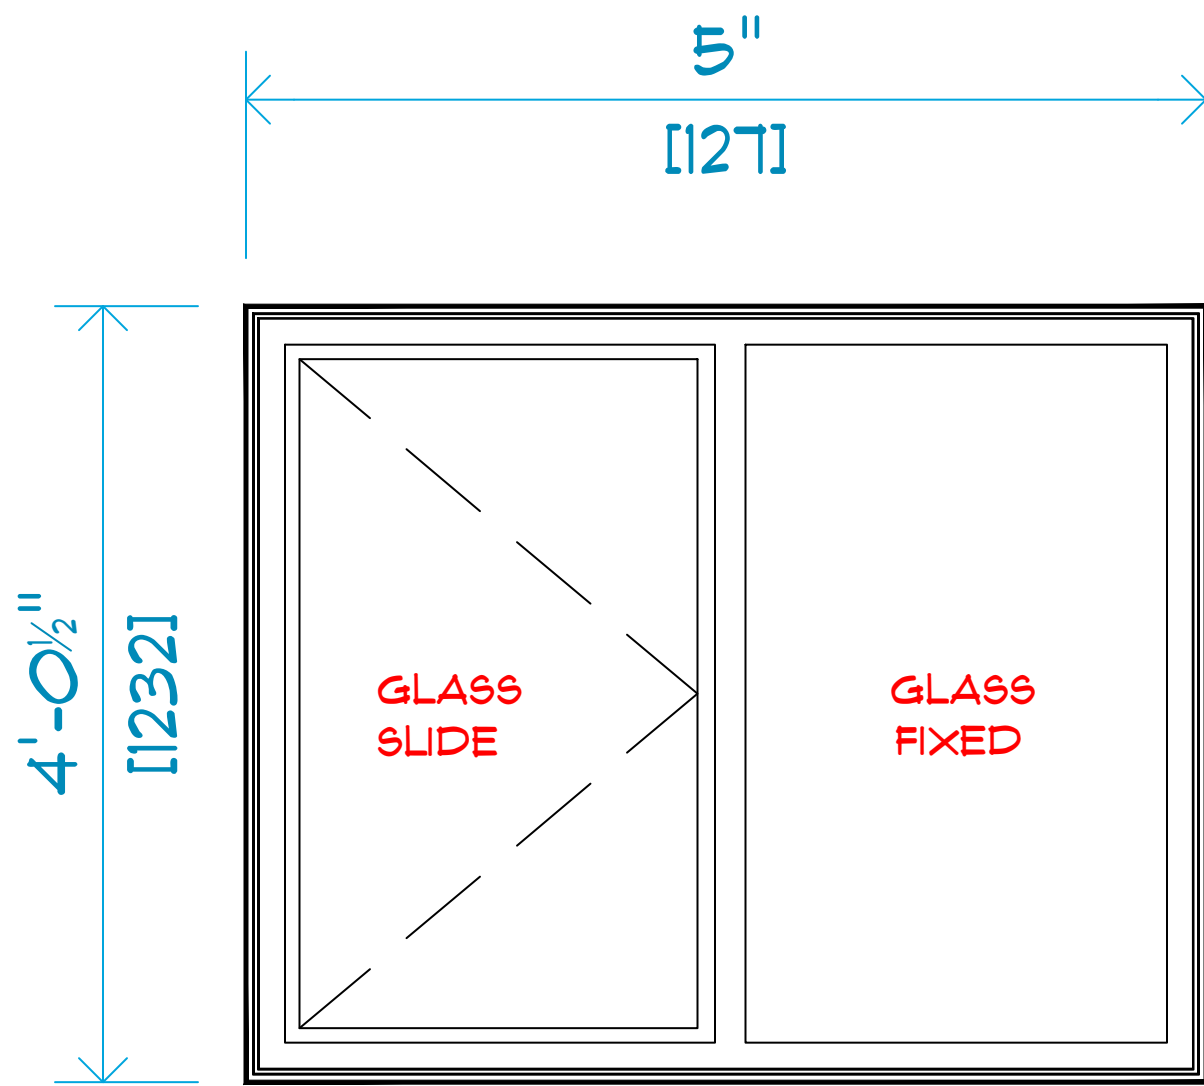

FRONT VIEW

Project Title:

**SCREENS WORKERS
MAN-CAMP**

Project Location:

**Southwest Corner of
Screens Warehouse**

Drawing Title:

CONNECTION DETAILS

Date: **2025.12.19**

Drawing by#:

A.FLATTS

Checked by#:

**M.MENTORE
I.BAKSH
G.PASLEY**

Project#:

Scale #: **1" = 1'-0"**

Drawing #:

S03

Page #:

7/ 7