



SPECIALTY	NAME	DATE
BUILDING		
STRUCTURE		
MECH. SYSTEM		
SPECIALTY	NAME	DATE
HEATING AND VENTILATION		
ELECTRIC		
PLUMBING		

LIDA GROUP
 Weifang Henglida Steel Structure Co., Ltd.
 Add: 5th Floor, Building A, Darron Center,
 NO.180, Haier Road, Qingdao City, 266000, China.
 TEL: 86-532-8996982 FAX: 86-532-8986571
 WEBSITE: www.lidajituan.com

Remarks:
 1. All rights of the figure reserved for my company, no modification will be allowed without our company's written authorization.
 2. All the design, conception and information of the figure will only applied for designated project, no other application will be allowed without our company's written authorization.
 3. The figure can be used as manufacture bases only after the review and approval by the relevant management department.

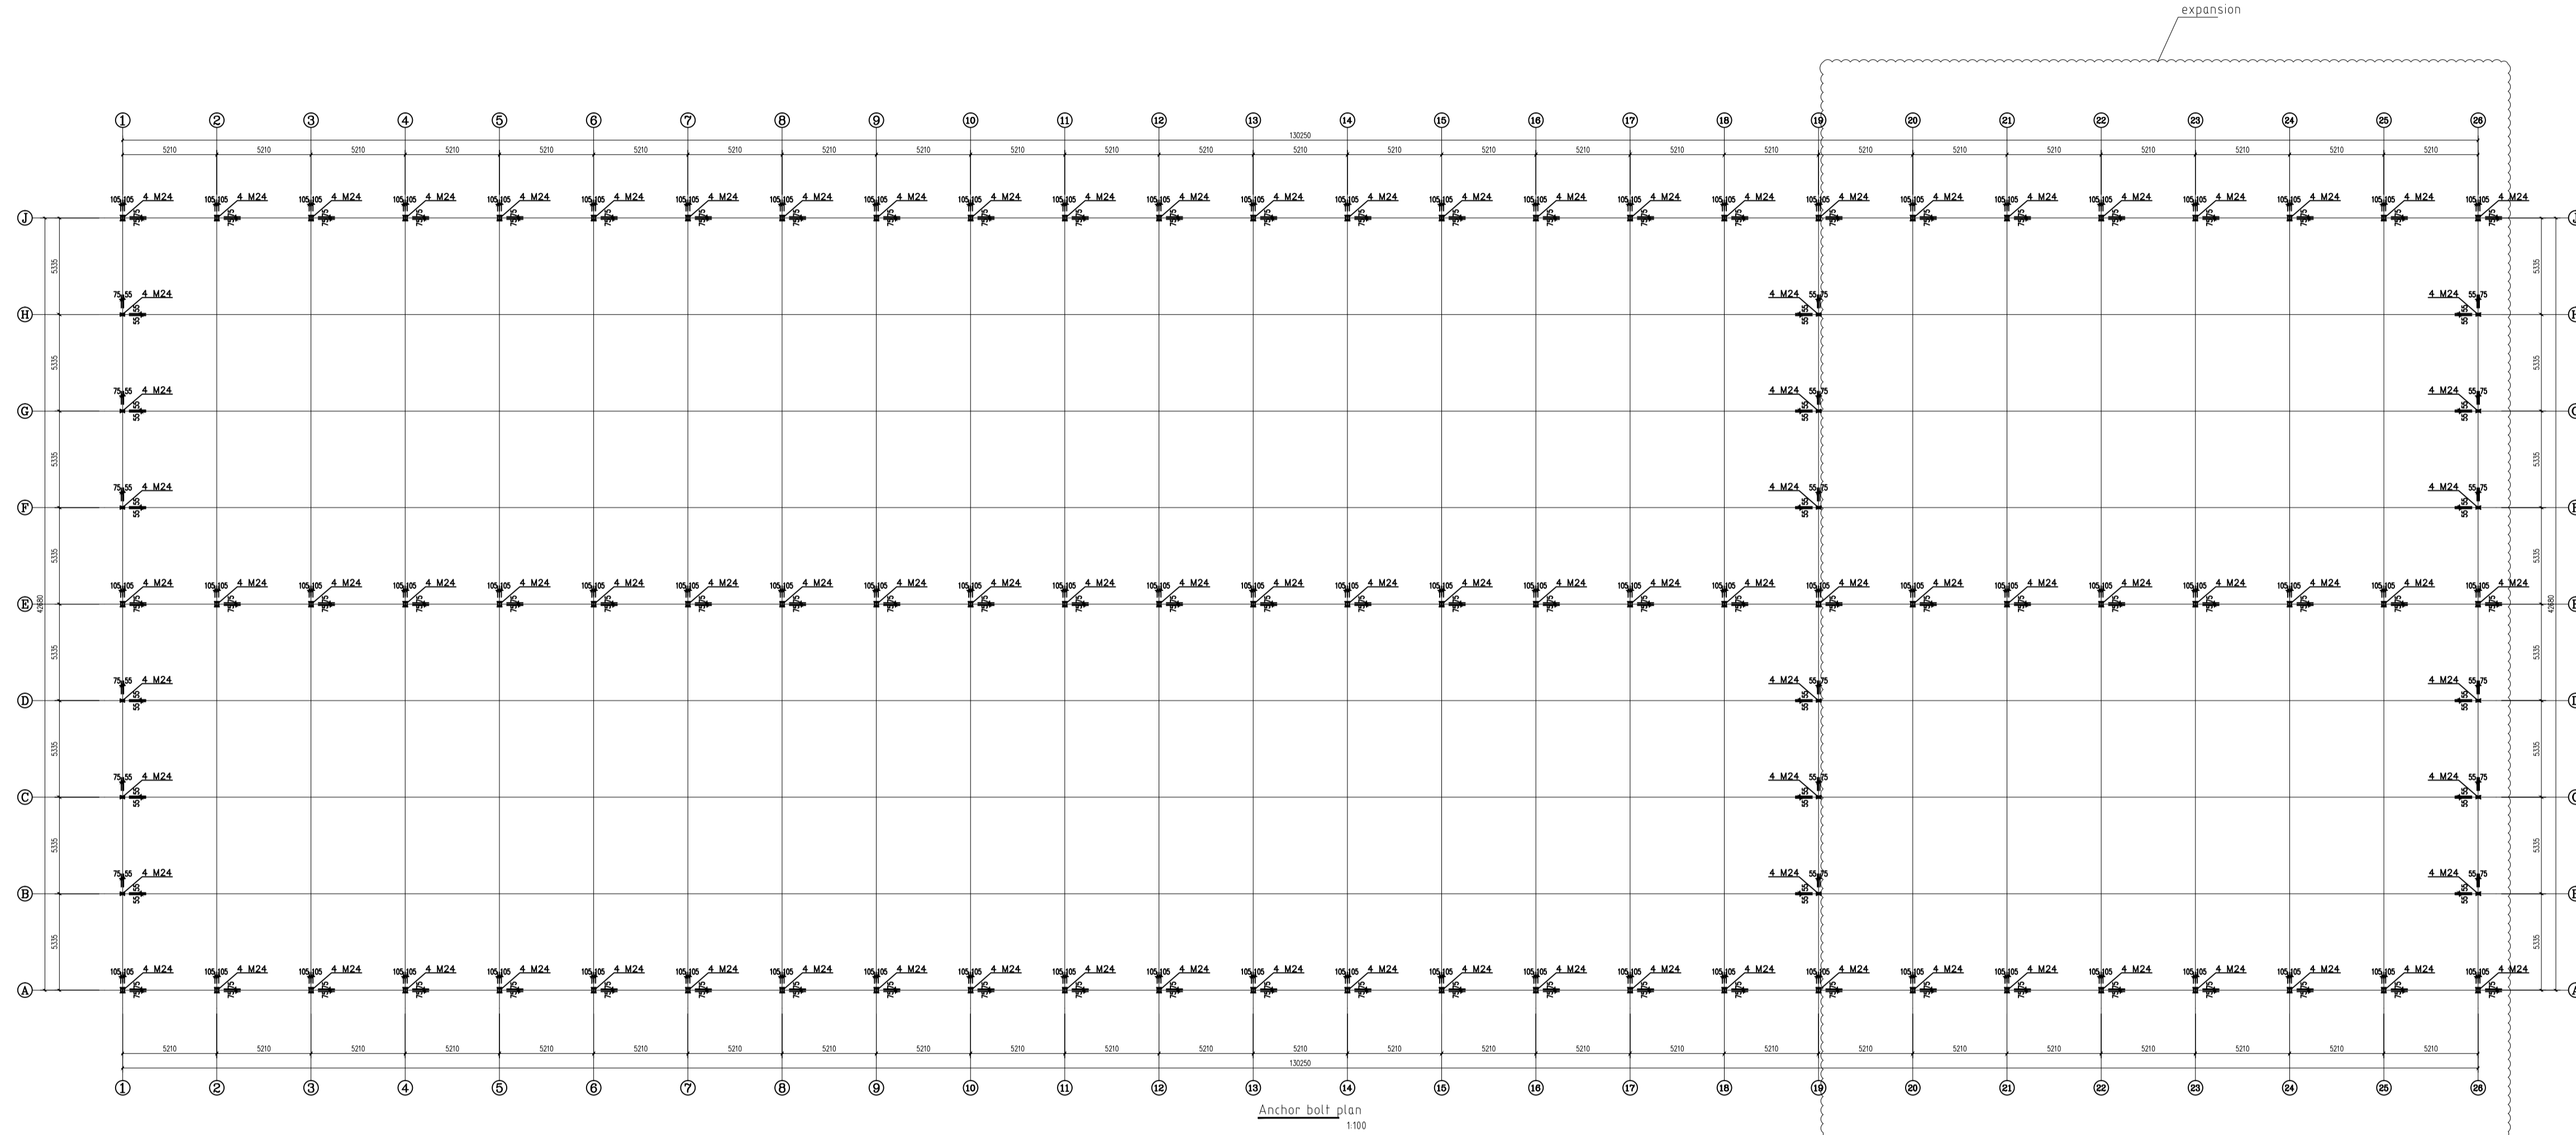

Anchor bolt plan
1:100

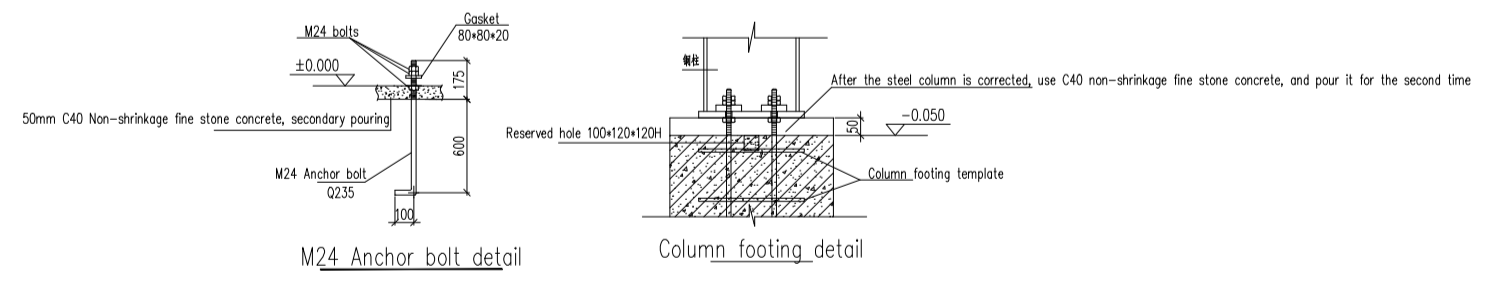

COMPANY STAMP


LICENSE STAMP

CLIENT	
PROJECT	G-Store 2 - expansion
DRAWING TITLE	Anchor bolt plan
PROJECT MANAGER	Martin
DESIGN NO.	DESIGN
MANAGER	Joe
SPECIALTY	BUILDING
DESIGN	HYH
DATE	2024.10.23
DESIGN NO.	HWBJ-241023-01
DRAWING NO.	01


SPECIALTY	NAME	DATE	SPECIALTY	NAME	DATE
BUILDING STRUCTURE			HEATING AND VENTILATION		
WATER SYSTEM			ELECTRIC		
			PLUM CURRENT		

LIDA GROUP
 Weifang Henglida Steel Structure Co., Ltd.
 Add: 5th Floor, Building A, Darron Center,
 NO.100, Haier Road, Qingdao City, 266000, China.
 TEL: 86-532-88969882 FAX: 86-532-88965571
 WEB SITE: www.lidajituan.com

Remarks:
 1. All rights of the figure reserved for my company, no modification will be allowed without our company's written authorization.
 2. All the design, conception and information of the figure will only applied for designated project, no other application will be allowed without our company's written authorization.
 3. The figure can be used as manufacture bases only after the review and approval by the relevant management department.

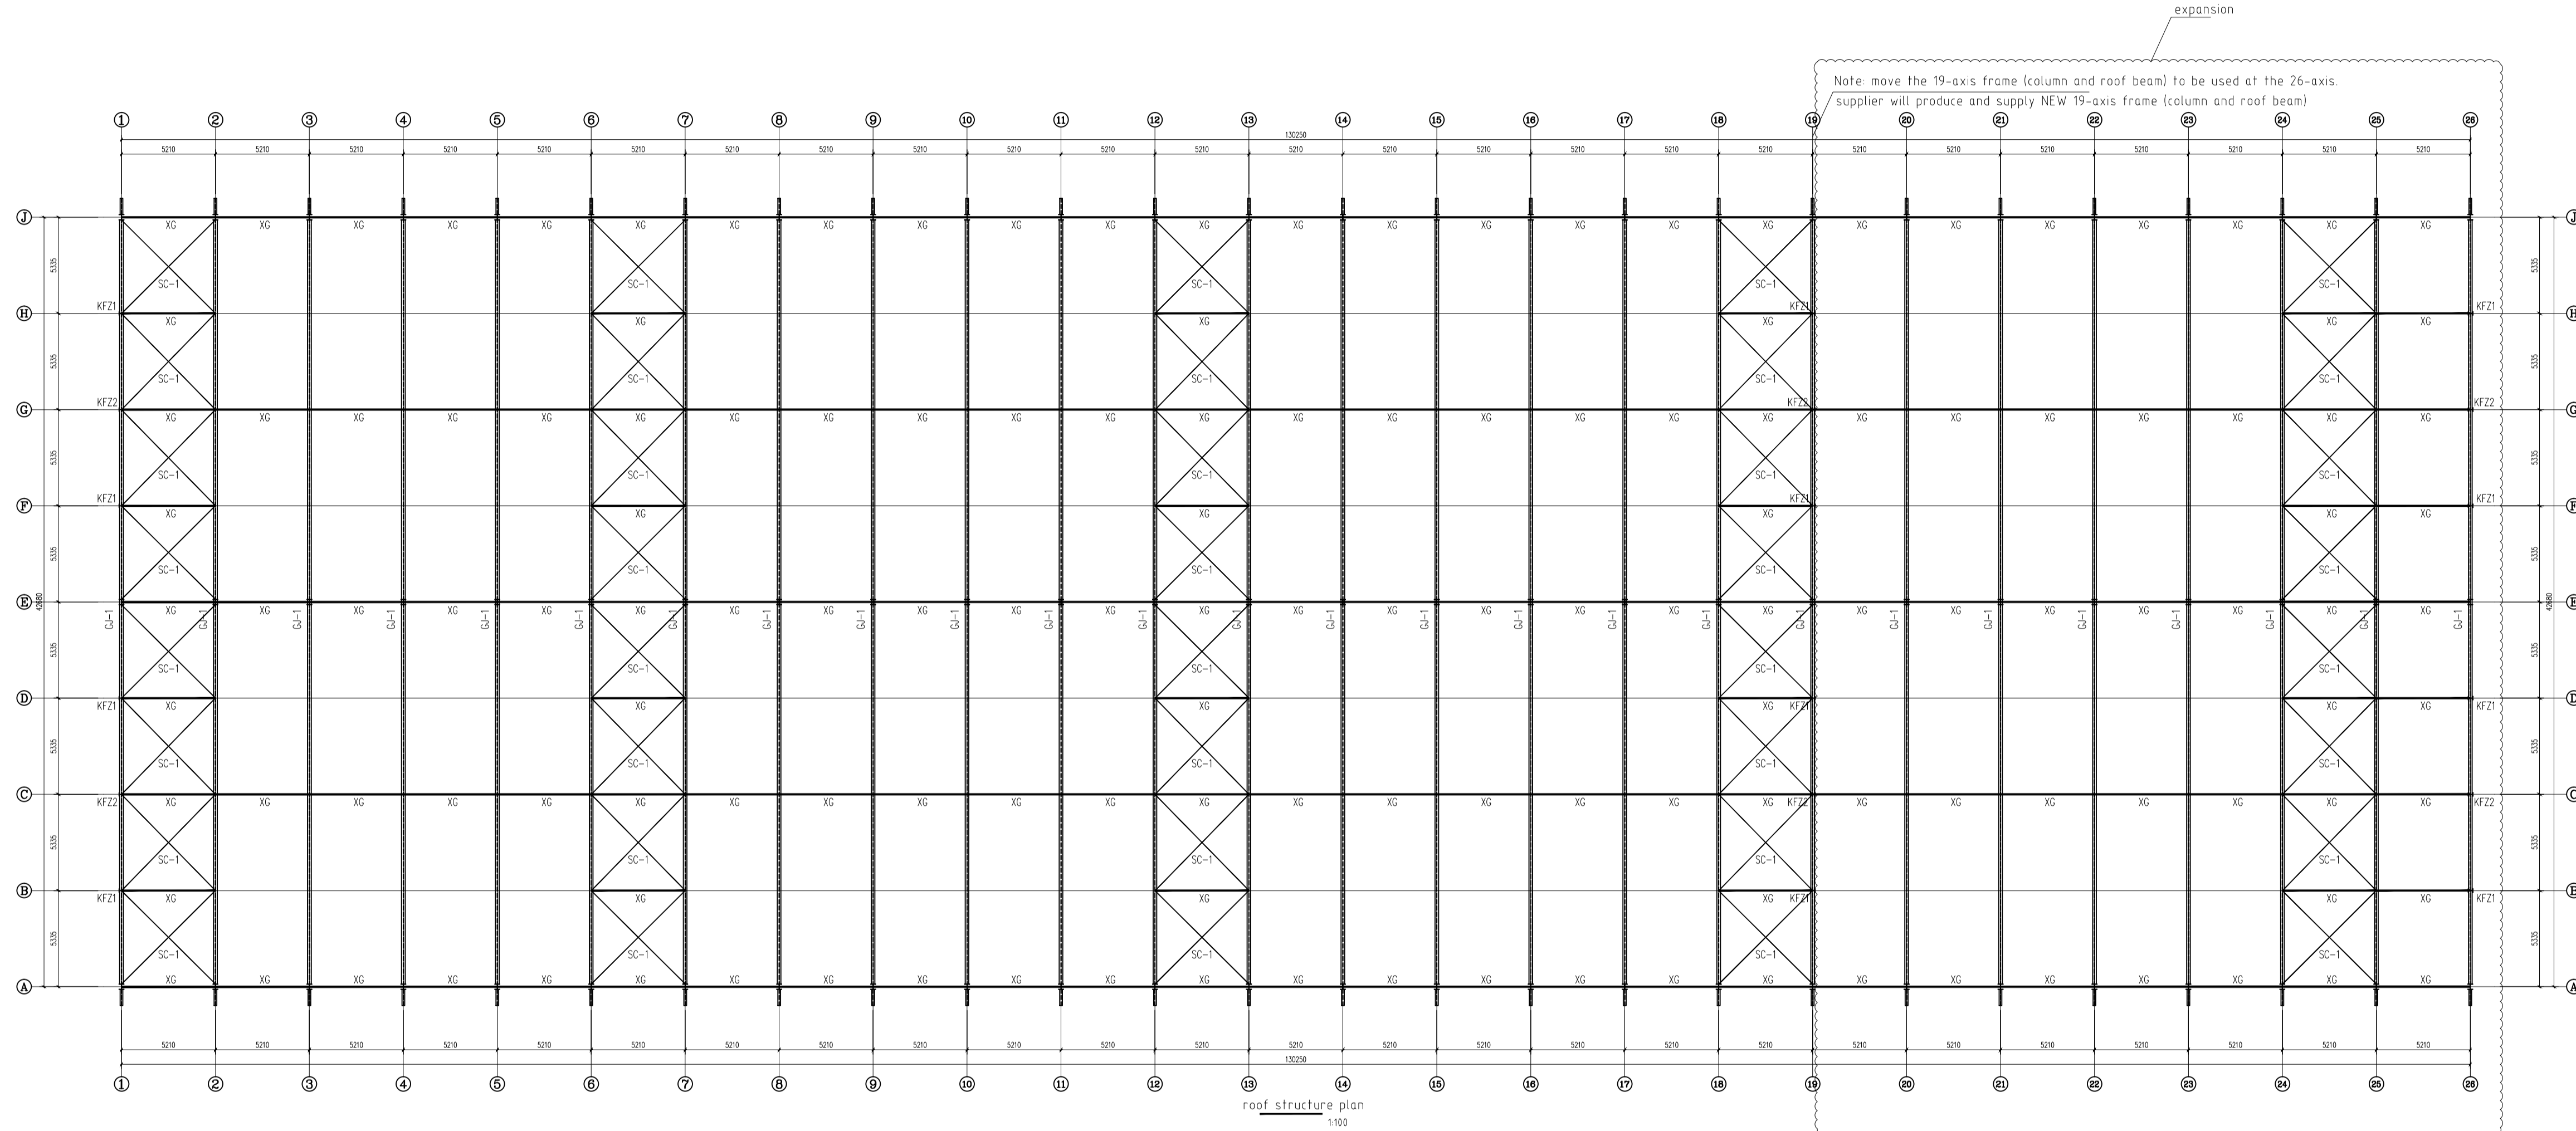

roof structure plan
1:100

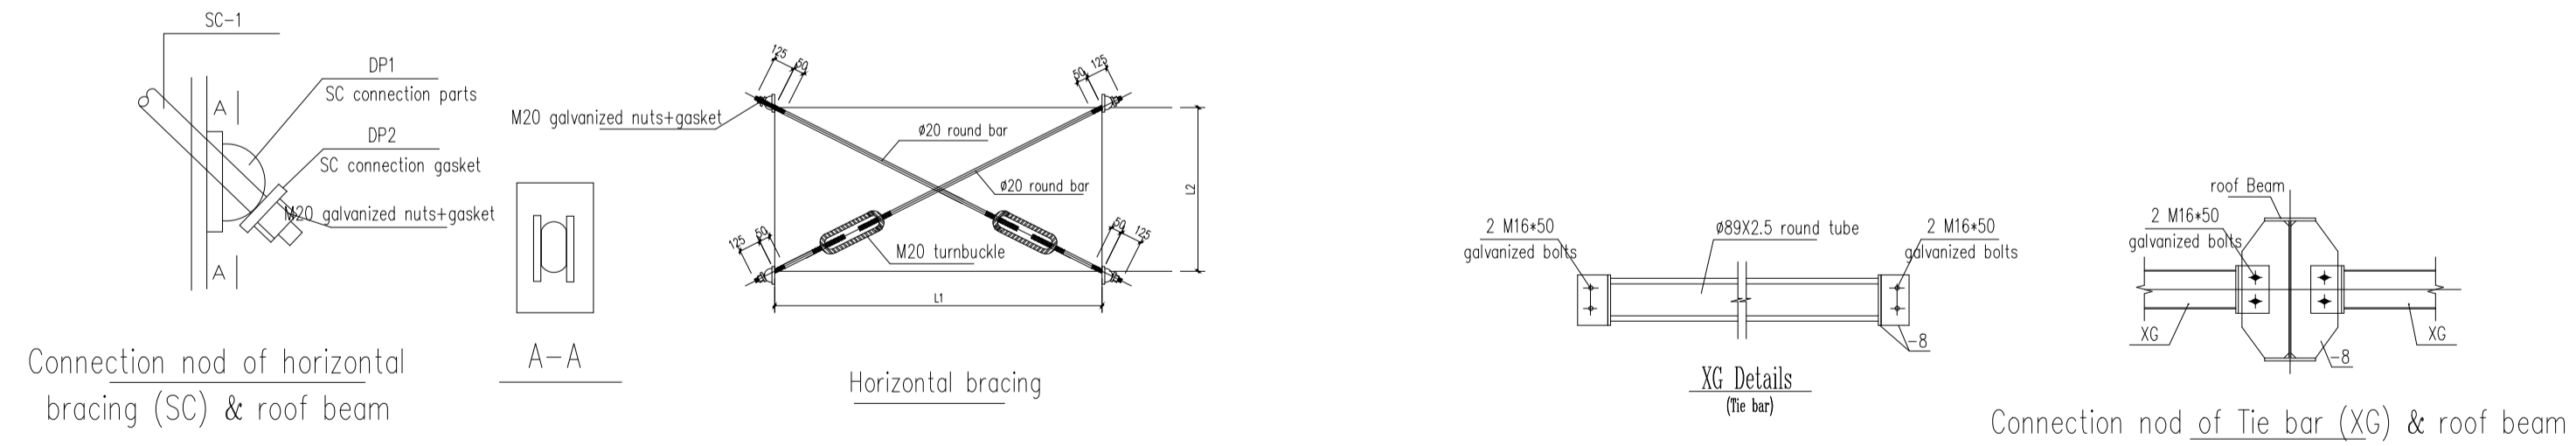

COMPANY STAMP



LICENSE STAMP

CLIENT	
PROJECT	G-Store 2 - expansion
DRAWING TITLE	roof structure plan
PROJECT MANAGER	Marlin DESIGN NO. DESIGN
MANAGER	Joe SPECIALTY BUILDING
DESIGN	HYH DATE 2024.10.23
DESIGN NO.	FWBI-241023-01 DRAWING NO. 02

SPECIALTY	NAME	DATE
BUILDING STRUCTURE		
WATER SYSTEM		
SPECIALTY	NAME	DATE
HEATING AND VENTILATION		
ELECTRIC		
PLUMBING		

LIDA GROUP
 Wefang Henglida Steel Structure Co., Ltd.
 Add: 5th Floor, Building A, Barron Center,
 NO.100, Haier Road, Qingdao City, 266000, China.
 TEL: 86-532-88969882 FAX: 86-532-88965571
 WEB SITE: www.lidajituan.com

Remarks:
 1. All rights of the figure reserved for my company, no modification will be allowed without our company's written authorization.
 2. All the design, conception and information of the figure will only applied for designated project, no other application will be allowed without our company's written authorization.
 3. The figure can be used as manufacture bases only after the review and approval by the relevant management department.

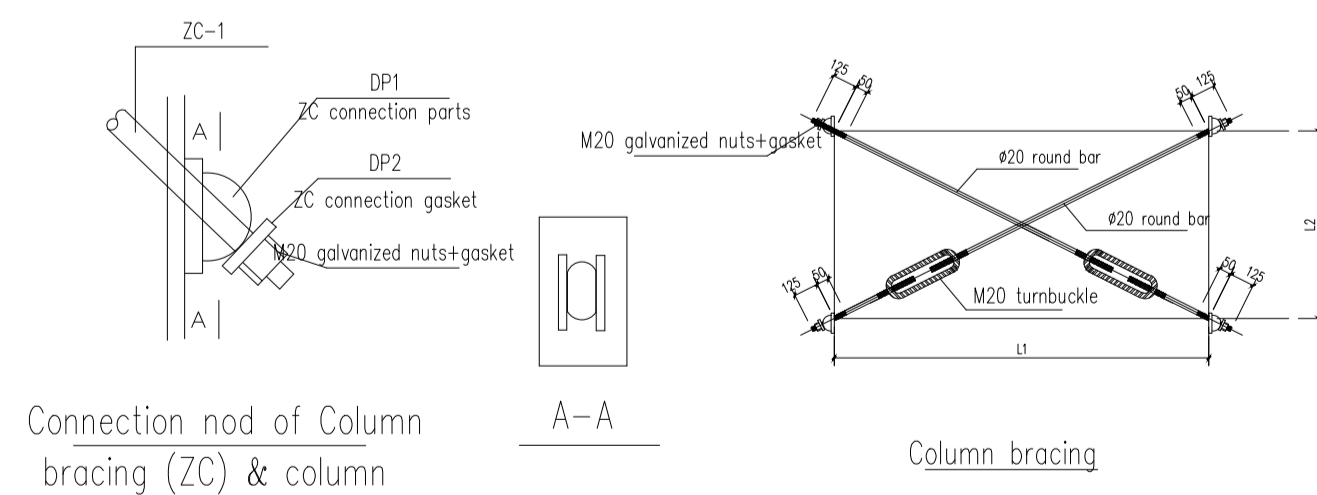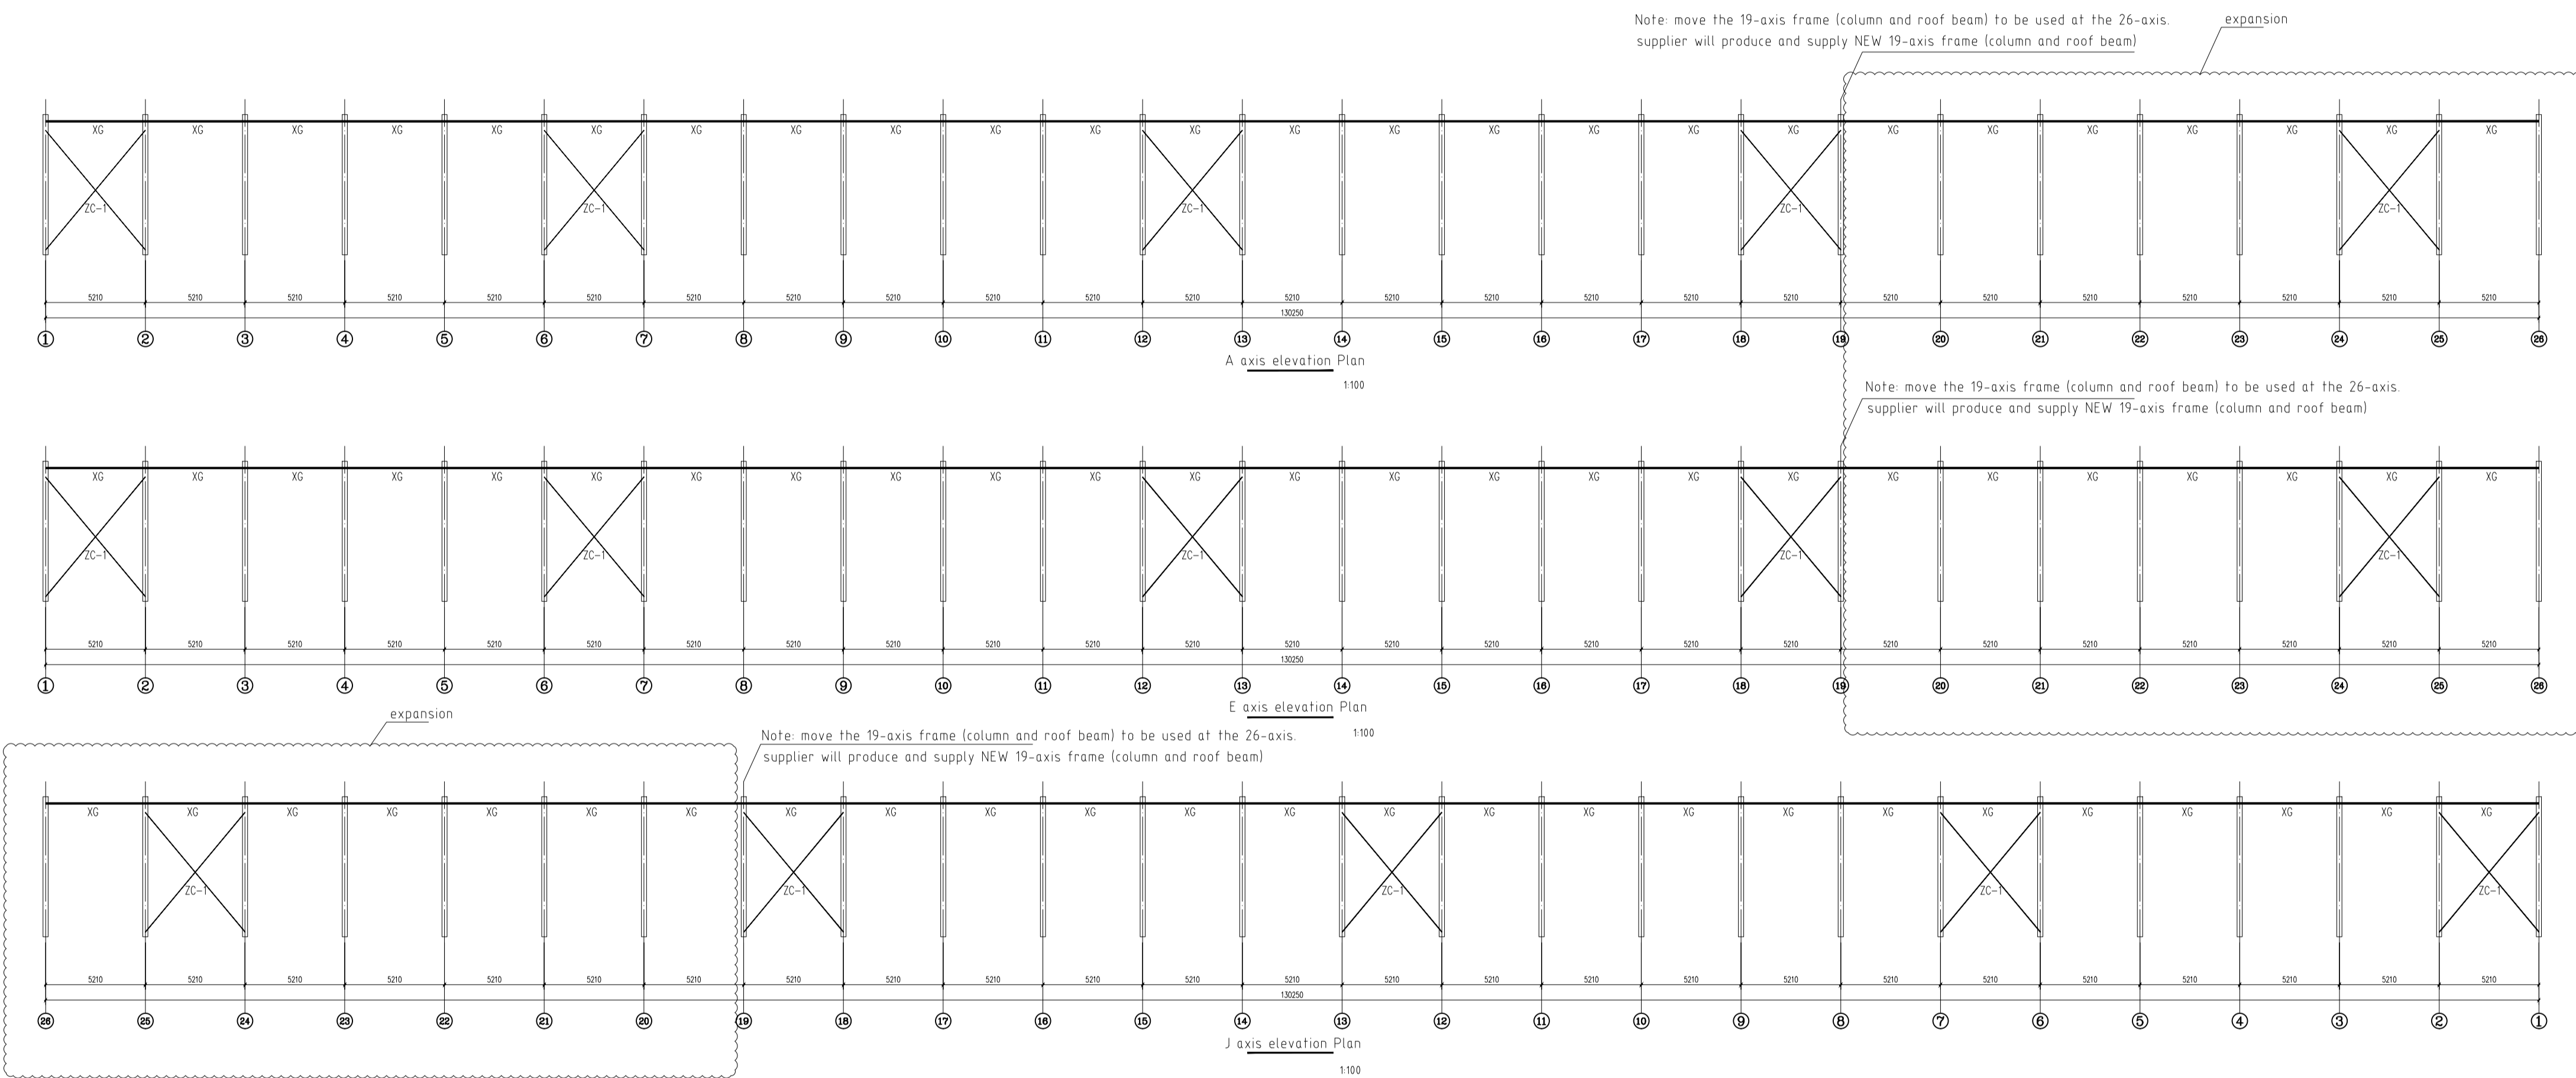

COMPANY STAMP



LICENSE STAMP

CLIENT	
PROJECT	G-Store 2 - expansion
DRAWING TITLE	A, E, J axis elevation Plan
PROJECT MANAGER	Marlin DESIGN NO. DESIGN
MANAGER	Joe SPECIALTY BUILDING
DESIGN	HYH DATE 2024.10.23
DESIGN NO.	FWBI-241023-01 DRAWING NO. 02


SPECIALTY	NAME	DATE	SPECIALTY	NAME	DATE
HEATING AND VENTILATION			HEATING AND VENTILATION		
STRUCTURE			STRUCTURE		
WATER SYSTEM			WATER SYSTEM		

LIDA GROUP
 Weifang Henglida Steel Structure Co., Ltd.
 Add: 5th Floor, Building A, Barron Center,
 NO.180, Haier Road, Qingdao City, 266000, China.
 TEL: 86-532-88969882 FAX: 86-532-88965571
 WEB SITE: www.lidajituan.com

- Remarks:
- All rights of the figure reserved for my company, no modification will be allowed without our company's written authorization.
 - All the design, conception and information of the figure will only applied for designated project, no other application will be allowed without our company's written authorization.
 - The figure can be used as manufacture bases only after the review and approval by the relevant management department.

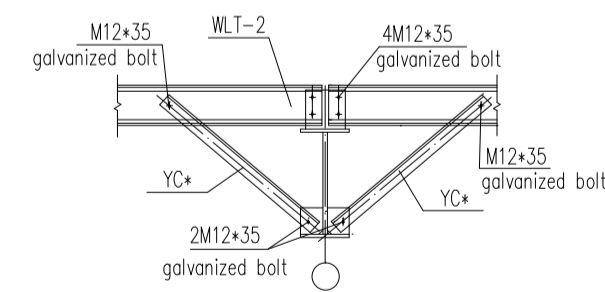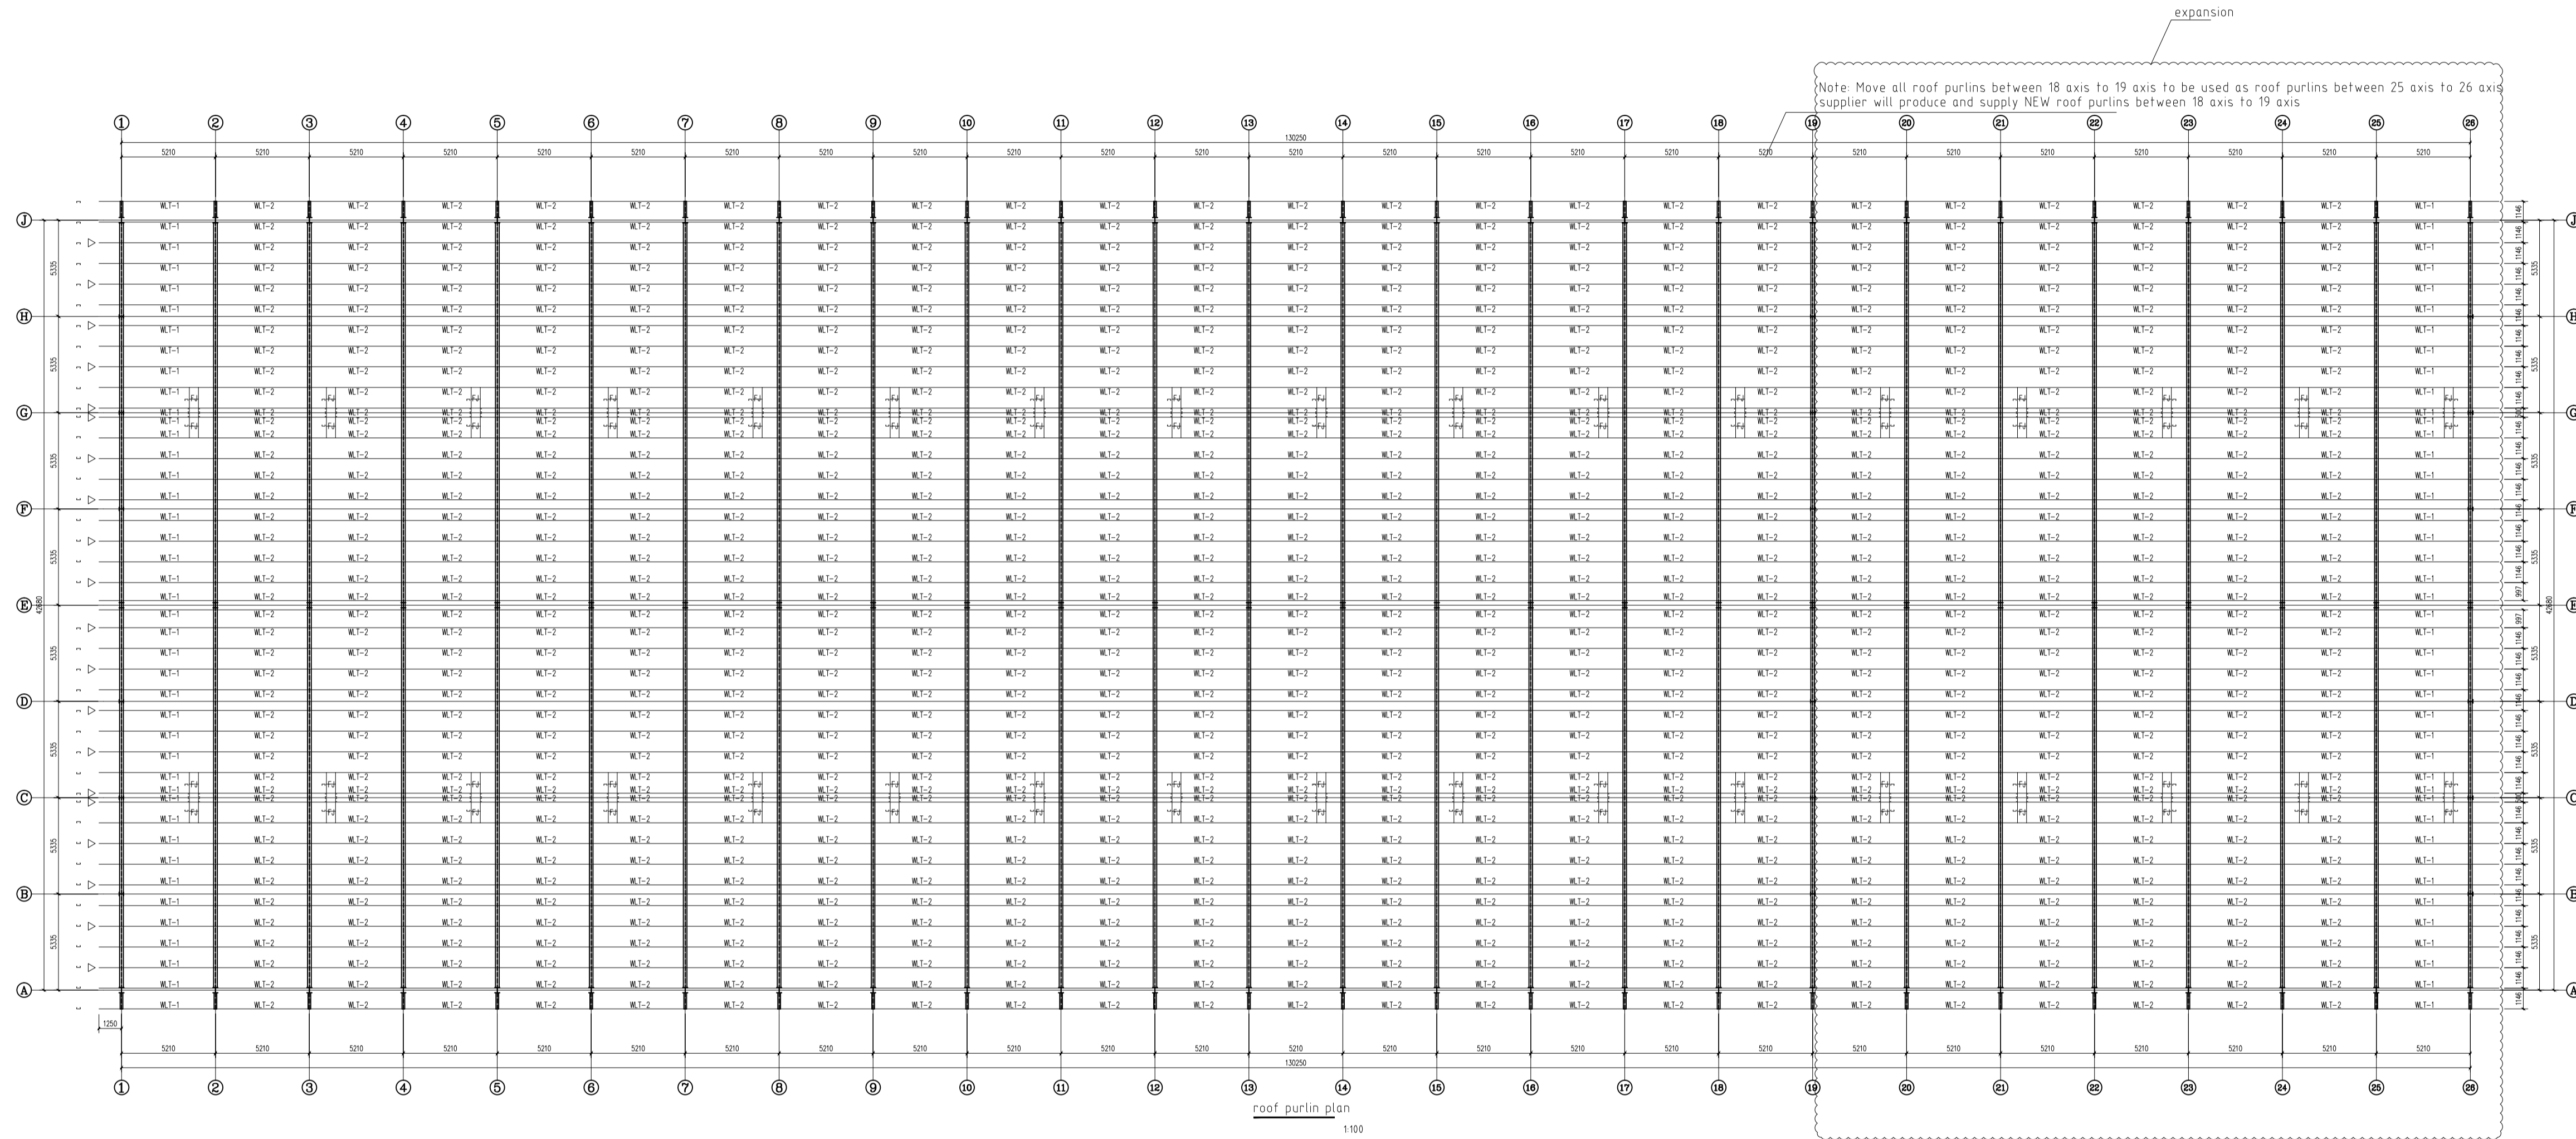

Connection nod of middle span
 roof purlin (WLT-2), angle brace (YC*)

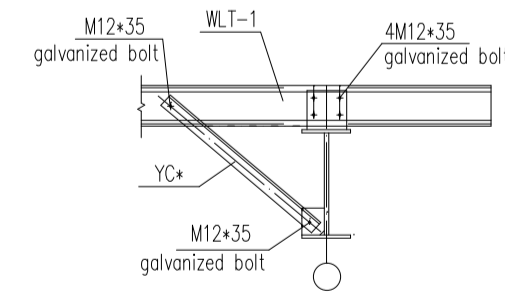

Connection nod of Side span
 roof purlin (WLT-1), angle brace (YC*)

COMPANY STAMP





LICENSE STAMP

CLIENT	
PROJECT	G-Store 2 - expansion
DRAWING TITLE	roof purlin plan
PROJECT MANAGER	Marlin DESIGN NO. DESIGN
MANAGER	Joe SPECIALTY BUILDING
DESIGN	HYH DATE 2024.10.23
DESIGN NO.	FHWB-241023-01 DRAWING NO. 02

SPECIALITY	NAME	DATE
HEATING AND VENTILATION		
ELECTRIC		
PLUMBING		
WATER SUPPLY		

LIDA GROUP
 Wefang Henglida Steel Structure Co., Ltd.
 Add: 5th Floor, Building A, Barron Center,
 NO.100, Haier Road, Qingdao City, 266000, China.
 TEL: 86-532-8896982 FAX: 86-532-8896571
 WEB SITE: www.lidajituan.com

Remarks:
 1. All rights of the figure reserved for my company, no modification will be allowed without our company's written authorization.
 2. All the design, conception and information of the figure will only applied for designated project, no other application will be allowed without our company's written authorization.
 3. The figure can be used as manufacture bases only after the review and approval by the relevant management department.

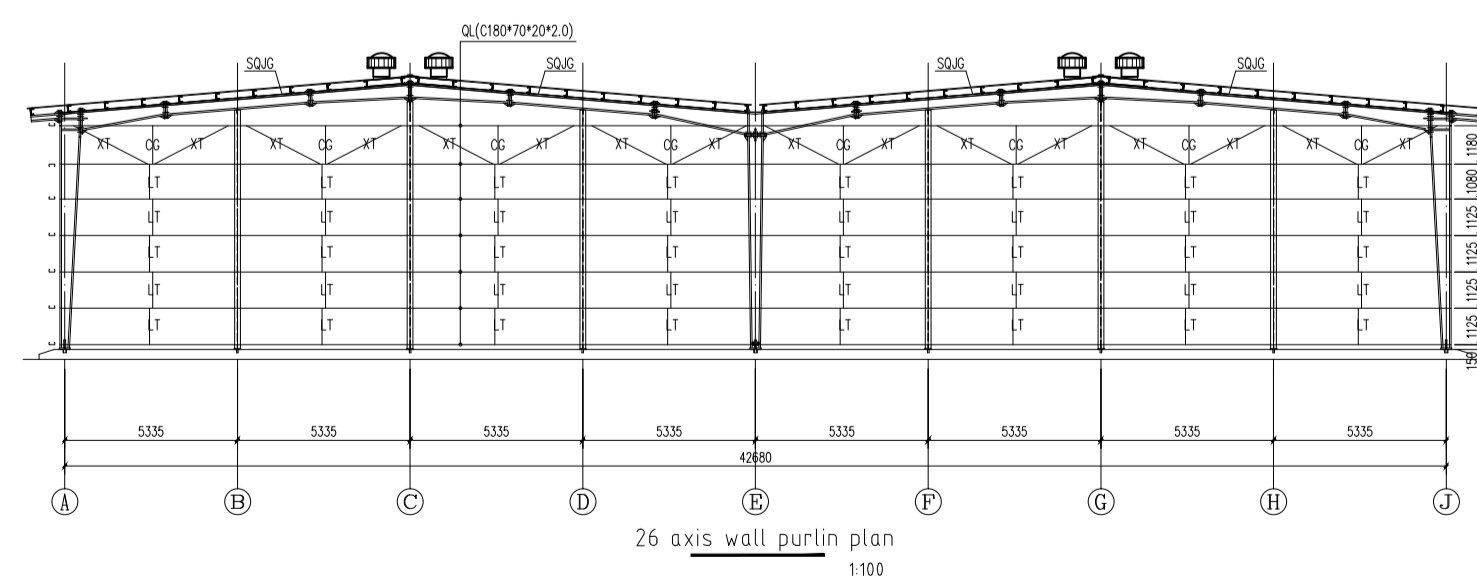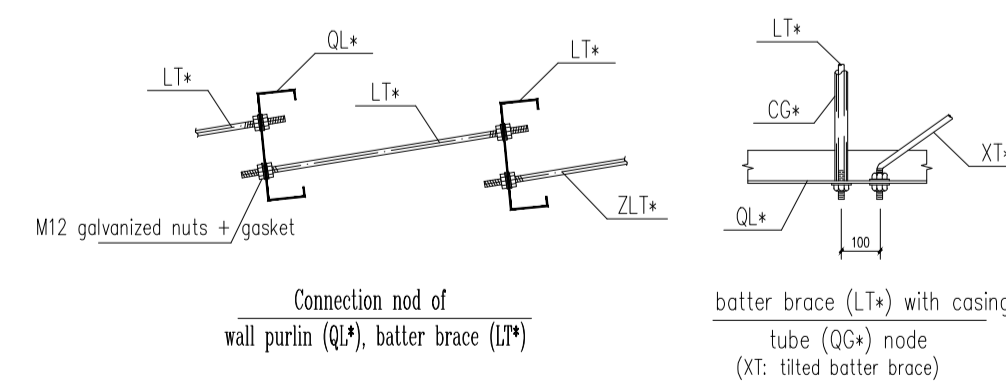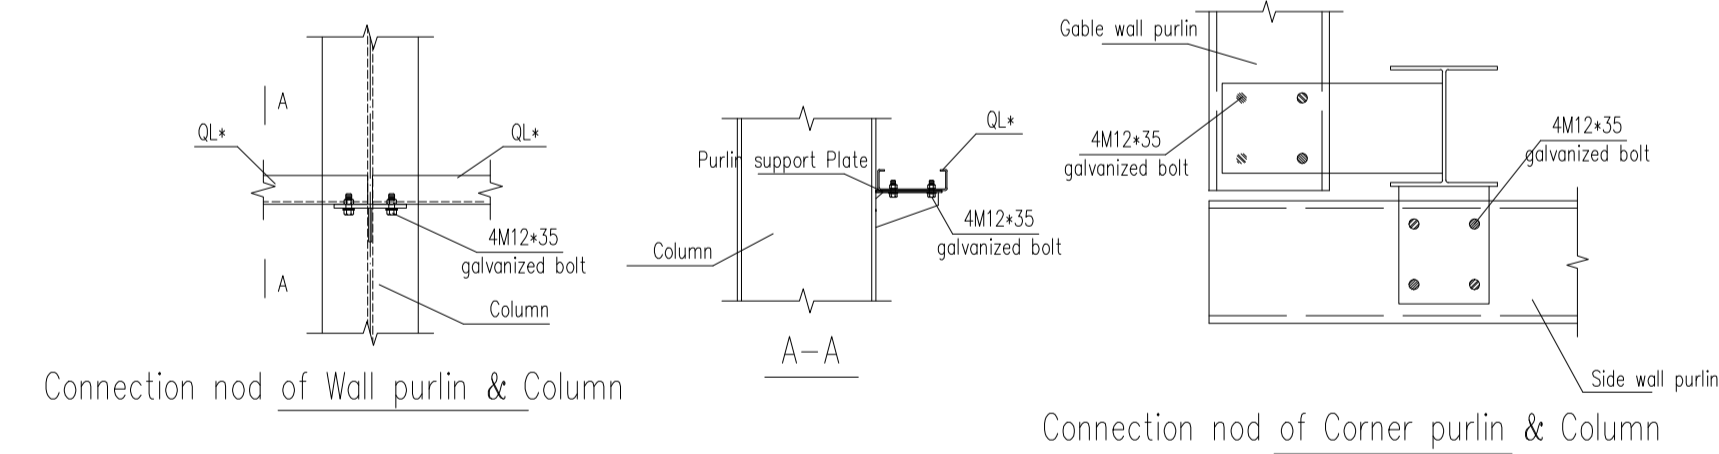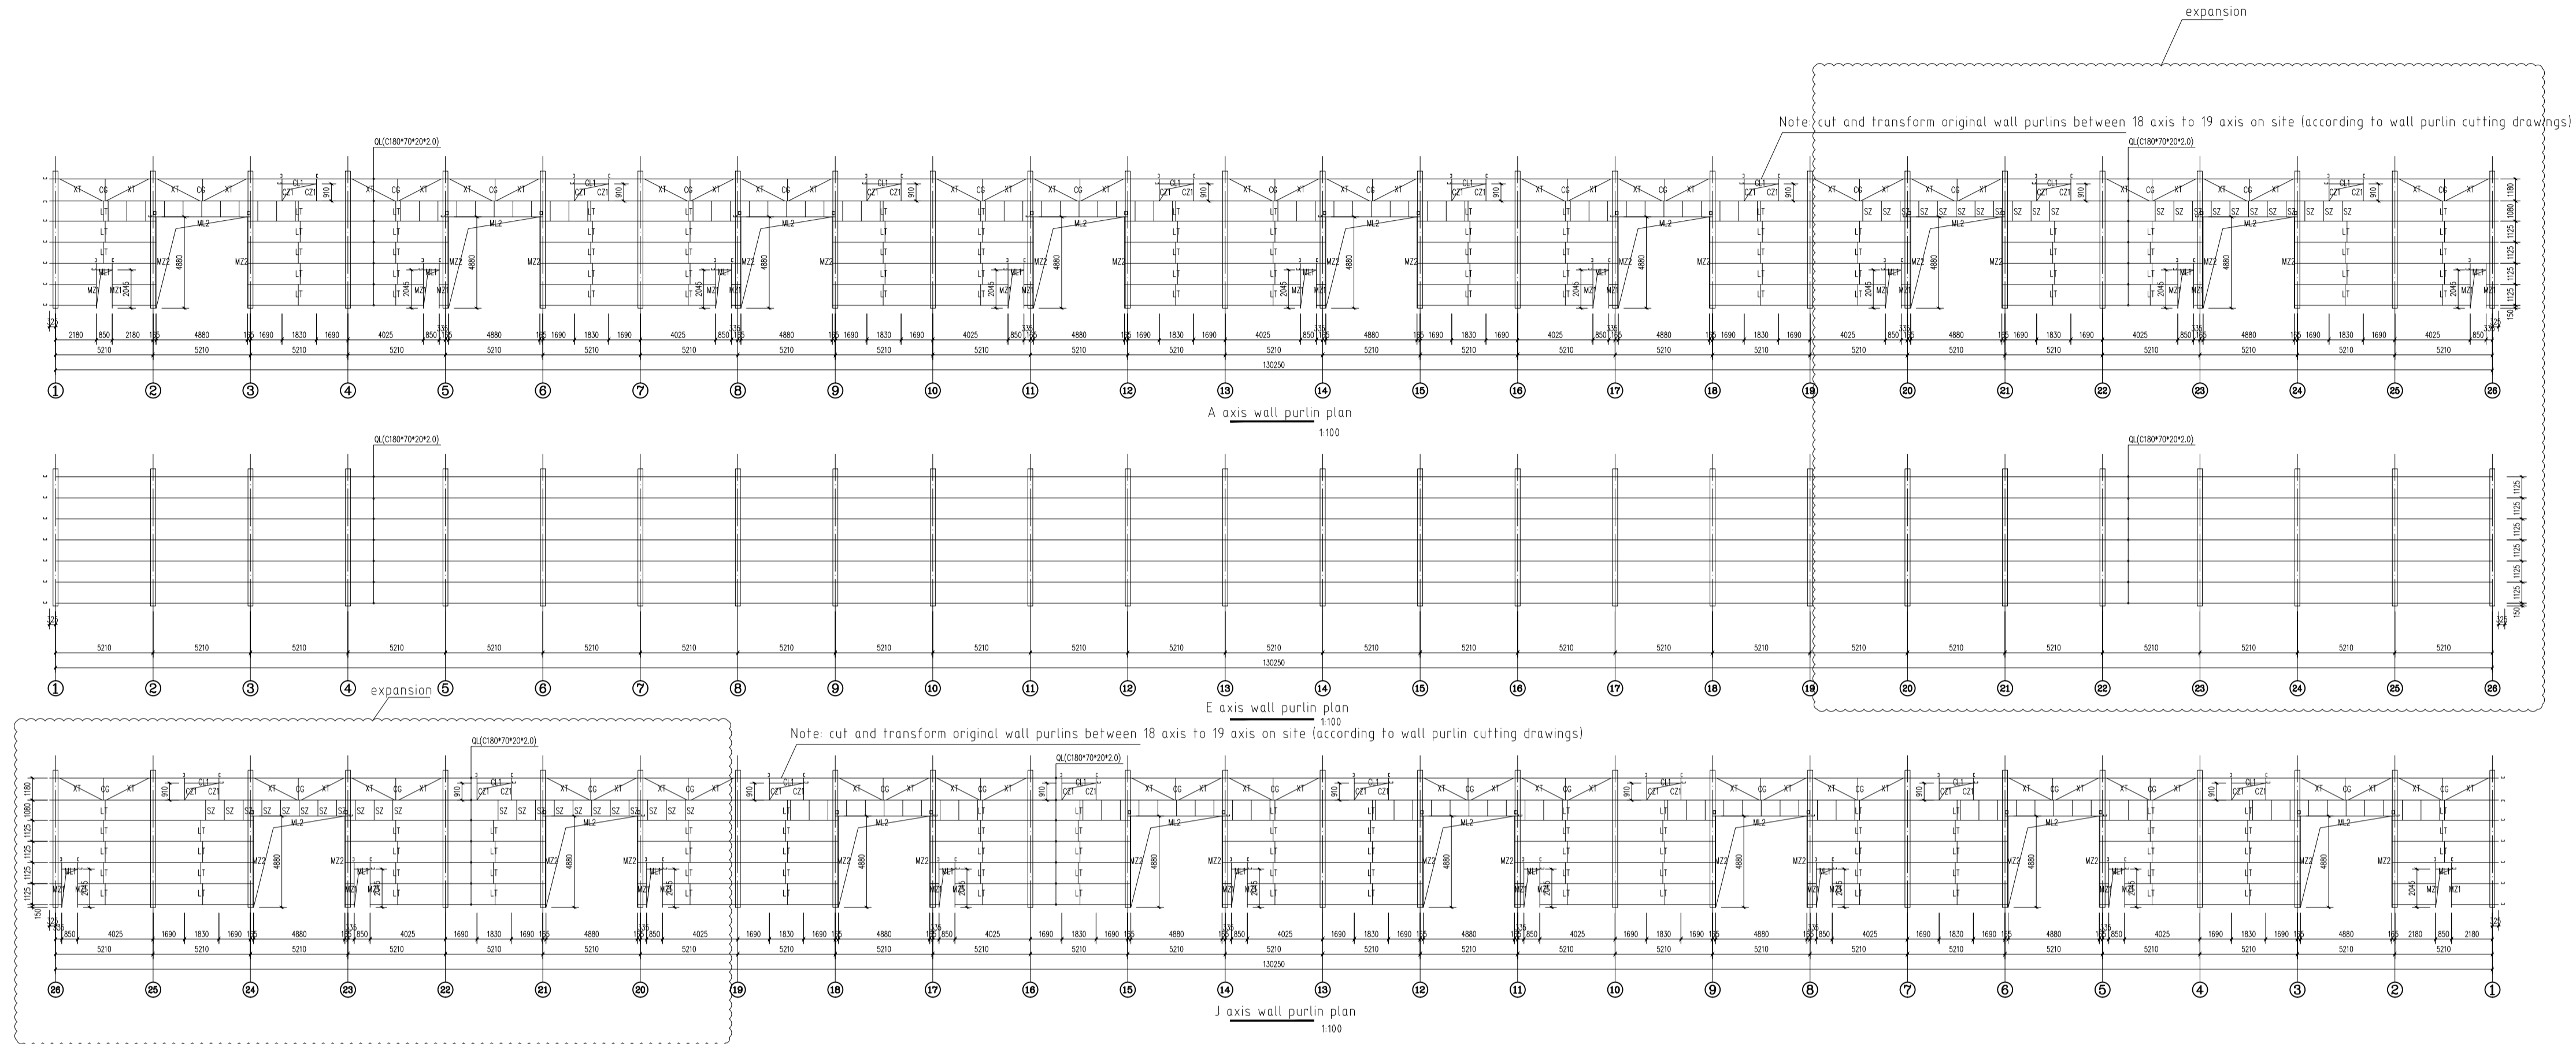


COMPANY STAMP

LICENSE STAMP

CLIENT	
PROJECT	G-Store 2 - expansion
DRAWING TITLE	wall purlin plan
PROJECT MANAGER	Marlin DESIGN NO. DESIGN
MANAGER	Joe SPECIALITY BUILDING
DESIGN	HYH DATE 2024.10.23
DESIGN NO.	FHWB-241023-01 DRAWING NO. 02

SPECIALTY	NAME	DATE
HEATING AND VENTILATION		
ELECTRIC		
PLUMBING		
MECHANICAL		
STRUCTURE		
WATER SUPPLY		

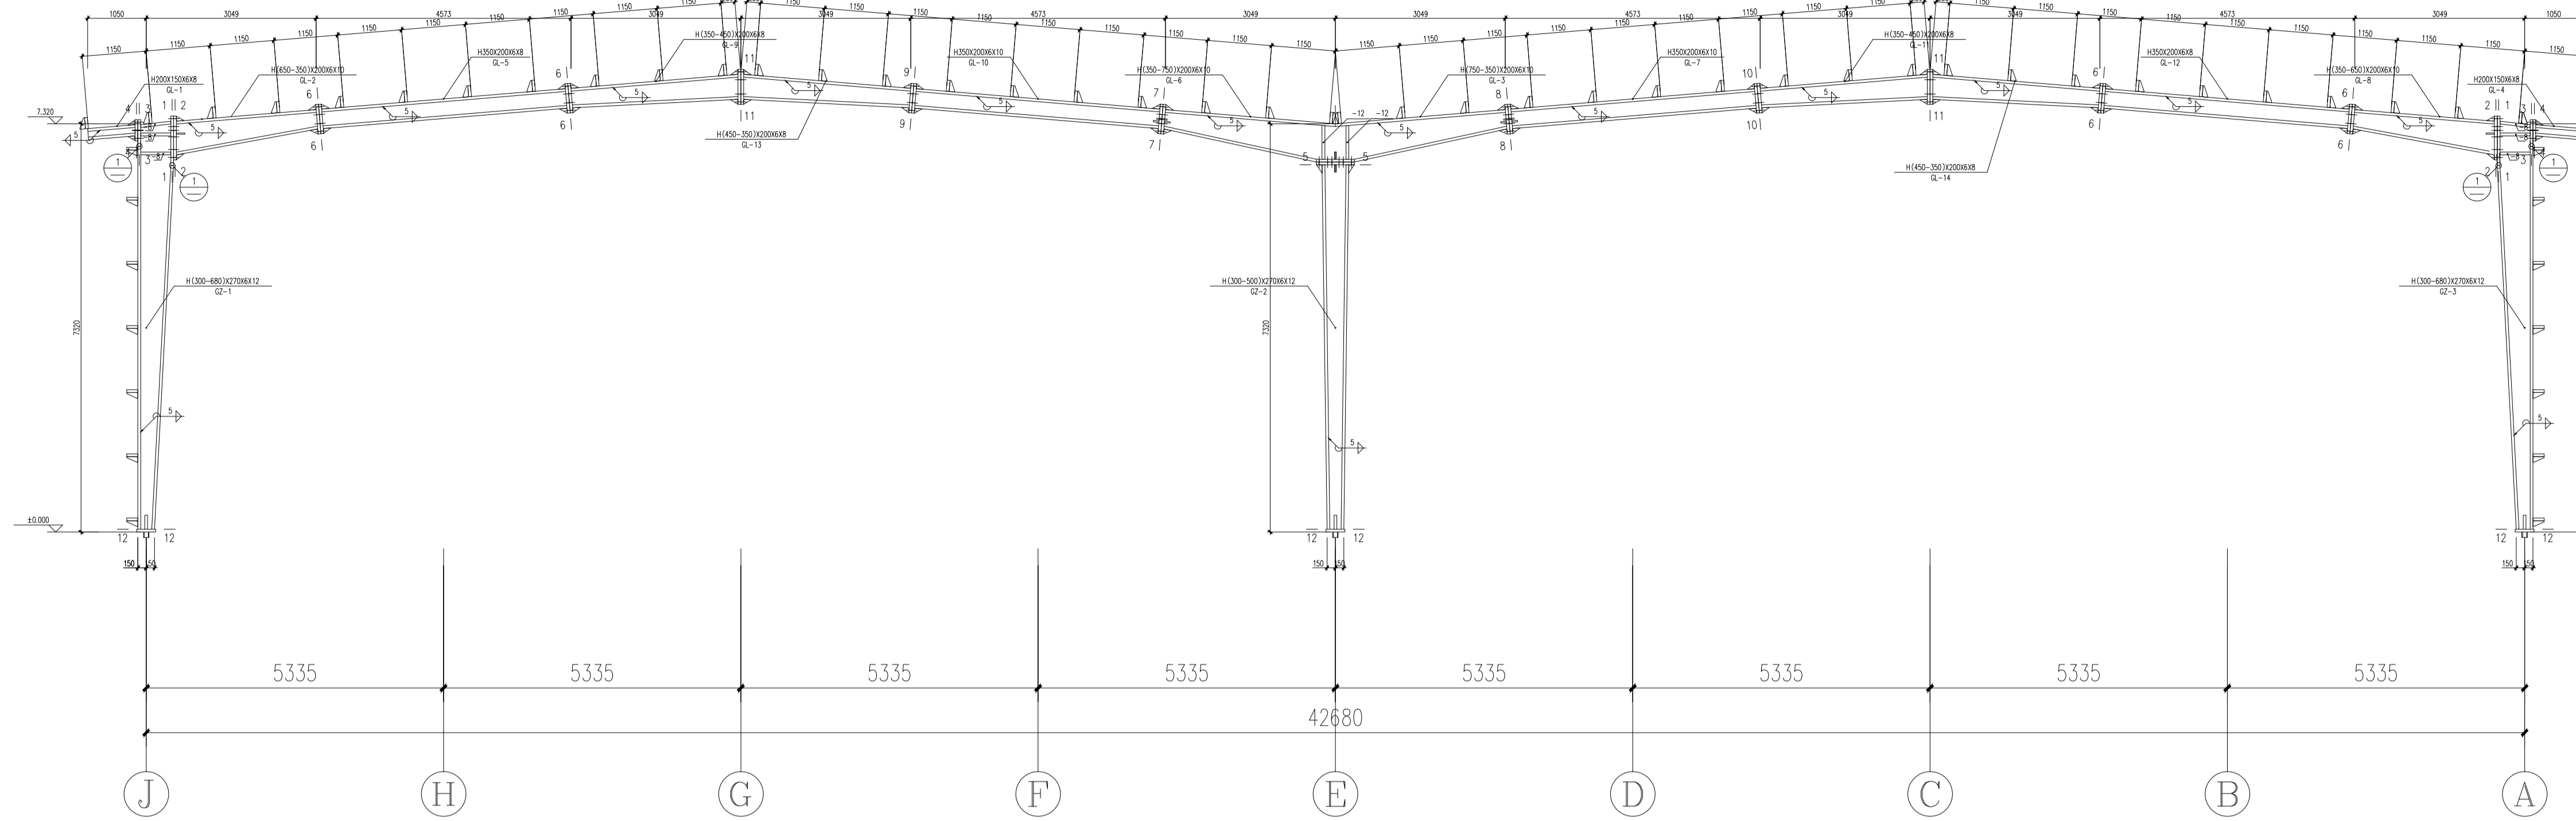


GJ steel structure frame

1:100

material list						
GJ	part no.	specification	length (mm)	qty.	steel grade	remark
GJ-1	GZ-1	H(300-680)x270x8x12	7320	1	Q355B	
	GZ-2	H(300-500)x270x8x12	7320	1	Q355B	
	GZ-3	H(300-680)x270x8x12	7320	1	Q355B	
	QL-1	H(200-200-200)x150x8x8	4112	1	Q355B	
	QL-2	H(750-200-200)x200x8x10	3059	1	Q355B	
	QL-3	H(350-450-200)x200x8x10	4112	1	Q355B	
	QL-4	H350x200x8x8	4588	1	Q355B	
	QL-5	H(350-750)x200x8x10	3059	1	Q355B	
	QL-6	H350x200x8x10	4588	1	Q355B	
	QL-7	H(350-450)x200x8x8	3059	1	Q355B	
	QL-8	H350x200x8x10	4588	1	Q355B	
	QL-9	H(350-450)x200x8x8	3059	1	Q355B	
QL-10	H350x200x8x8	4588	1	Q355B		
QL-11	H(450-250)x200x8x8	3059	1	Q355B		
QL-12	H(450-250)x200x8x8	3059	1	Q355B		

LEGEND
 ◆ high strength bolt
 ◊ bolt hole

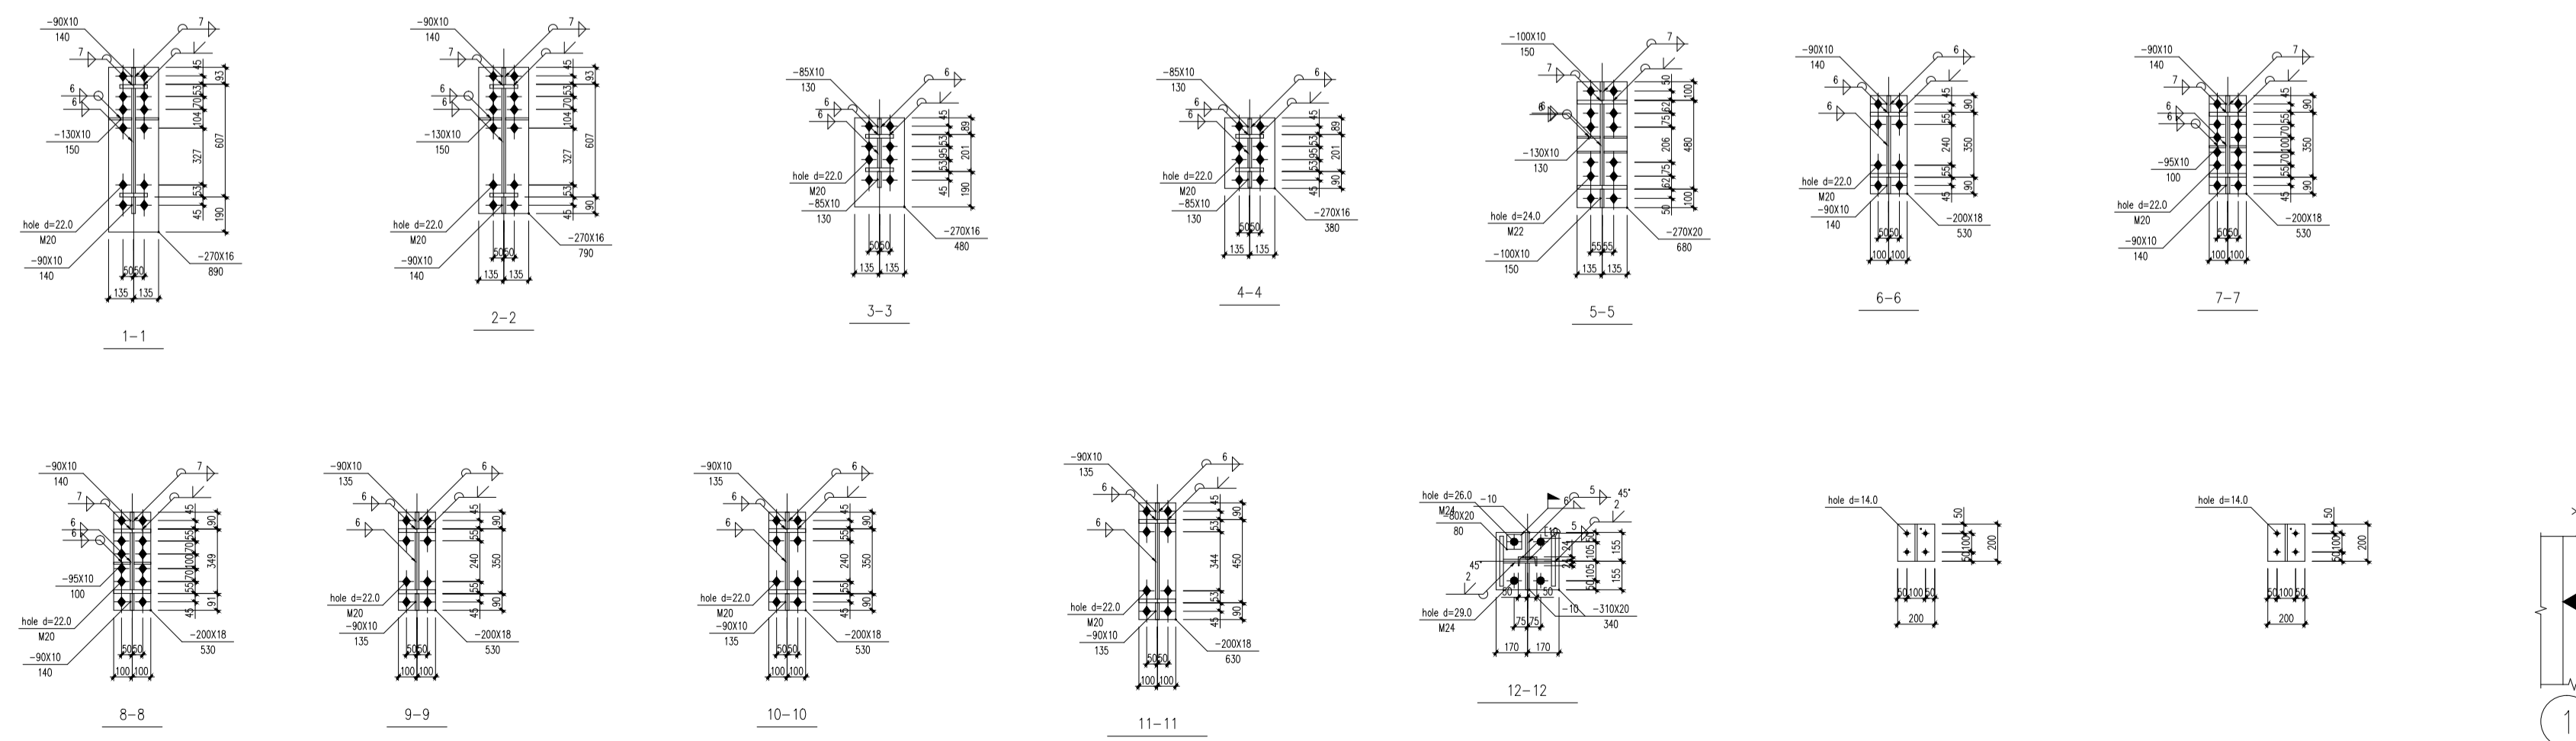

COMPANY STAMP


LICENSE STAMP

CLIENT	
PROJECT	G-Store 2 - expansion
DRAWING TITLE	GJ steel structure frame
PROJECT MANAGER	MarLin DESIGN NO. DESIGN
MANAGER	Joe SPECIALTY BUILDING
DESIGN	HYH DATE 2022.09.22
DESIGN NO.	FWB-220922-02 DRAWING NO. 06

LIDA GROUP
 Weifang Henglida Steel Structure Co., Ltd.
 Add: 5th Floor, Building A, Barron Center,
 NO.190, Haier Road, Qingdao City, 266000, China.
 TEL: 86-532-8896982 FAX: 86-532-8896571
 WEB SITE: www.lidajituan.com

Remarks:
 1. All rights of the figure reserved for my company, no modification will be allowed without our company's written authorization.
 2. All the design, conception and information of the figure will only applied for designated project, no other application will be allowed without our company's written authorization.
 3. The figure can be used as manufacture bases only after the review and approval by the relevant management department.

SPECIALTY	NAME	DATE	SPECIALTY	NAME	DATE
BUILDING STRUCTURE			HEATING AND VENTILATION		
WATER SYSTEM			ELECTRIC		
			PLUM CURRENT		

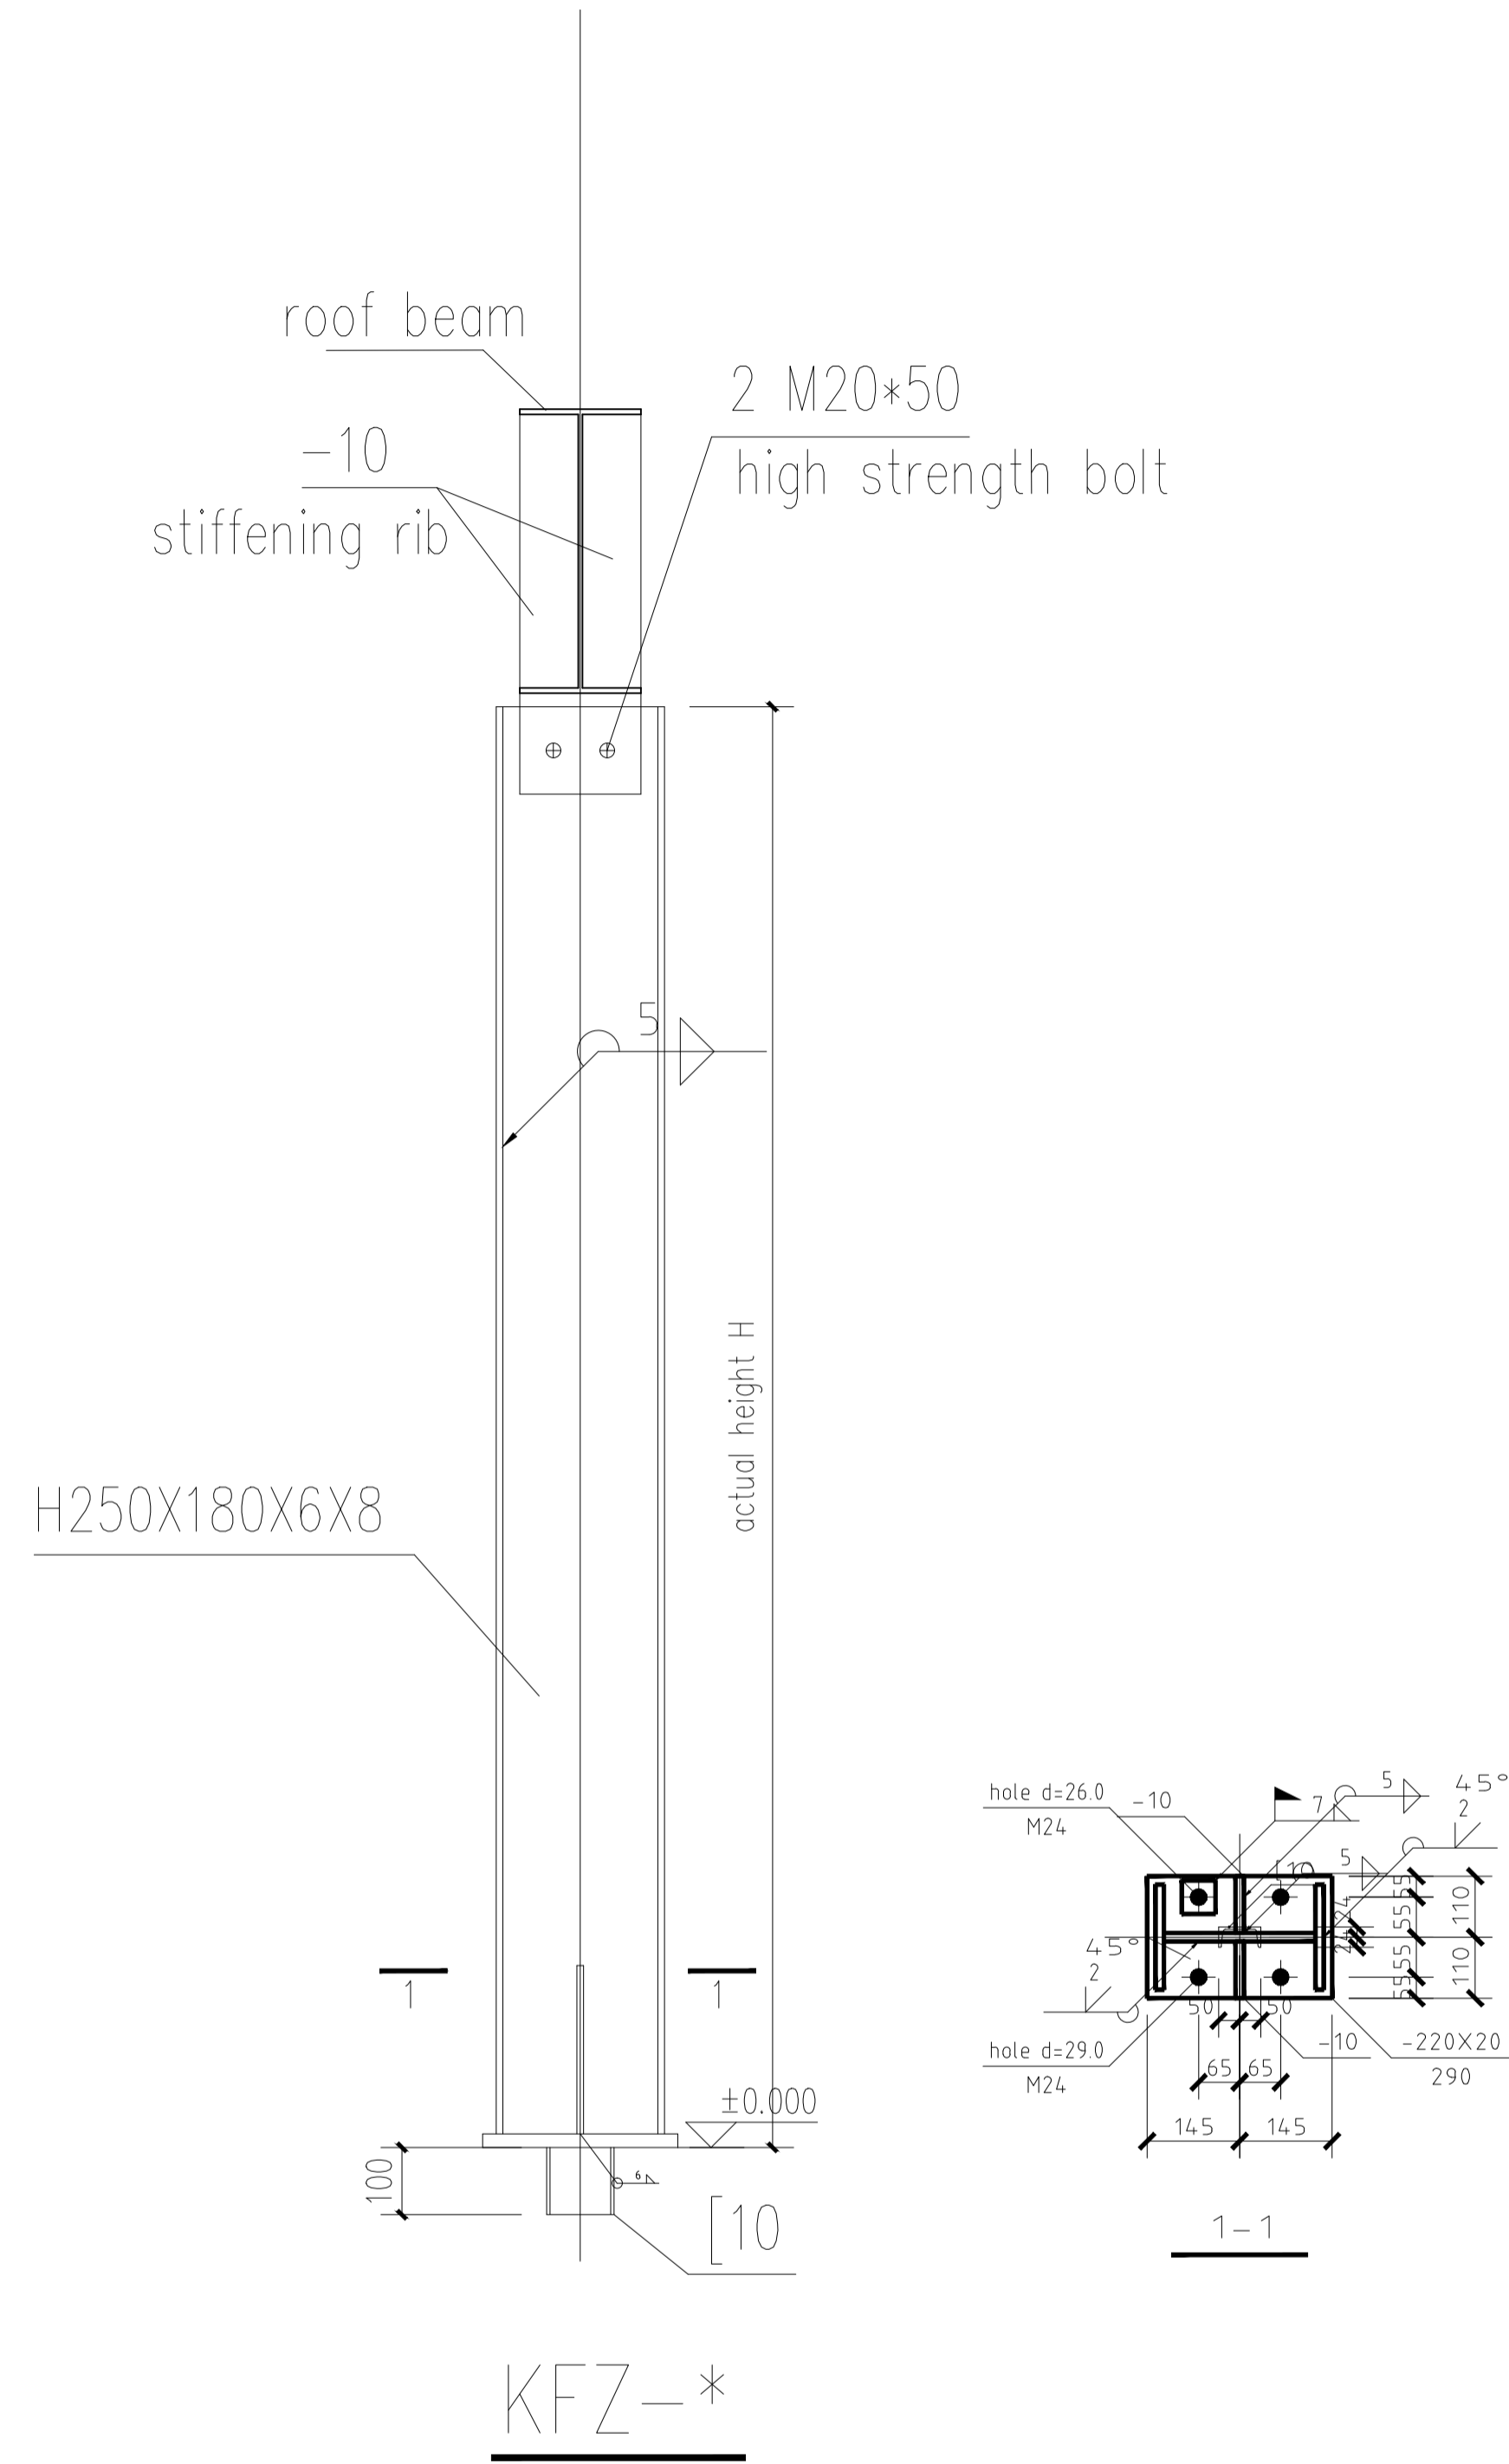

KFZ-*
wind resistant column (KFZ) details

LIDA GROUP
Weifang Henglida Steel Structure Co., Ltd.
Add: 5th Floor, Building A, Barron Center,
NO.100, Haier Road, Qingdao City, 266000, China.
TEL: 86-532-88969882 FAX: 86-532-88965571
WEB SITE: www.lidajituan.com



- Remarks:
1. All rights of the figure reserved for my company, no modification will be allowed without our company's written authorization.
 2. All the design, conception and information of the figure will only applied for designated project, no other application will be allowed without our company's written authorization.
 3. The figure can be used as manufacture bases only after the review and approval by the relevant management department.

COMPANY STAMP

LICENSE STAMP

CLIENT			
PROJECT	G-Store 2 - expansion		
DRAWING TITLE	wind resistant column (KFZ) details		
PROJECT MANAGER	Marlin	DESIGN NO.	DESIGN
MANAGER	Joe	SPECIALTY	BUILDING
DESIGN	HYH	DATE	2022.09.22
DESIGN NO.	HWB-22022-01	DRAWING NO.	07

SPECIALTY	DATE	NAME	DATE	NAME	DATE
BUILDING STRUCTURE					
HEATING AND VENTILATION					
ELECTRIC					
PLUMBING					
MECHANICAL					
OTHER SYSTEM					

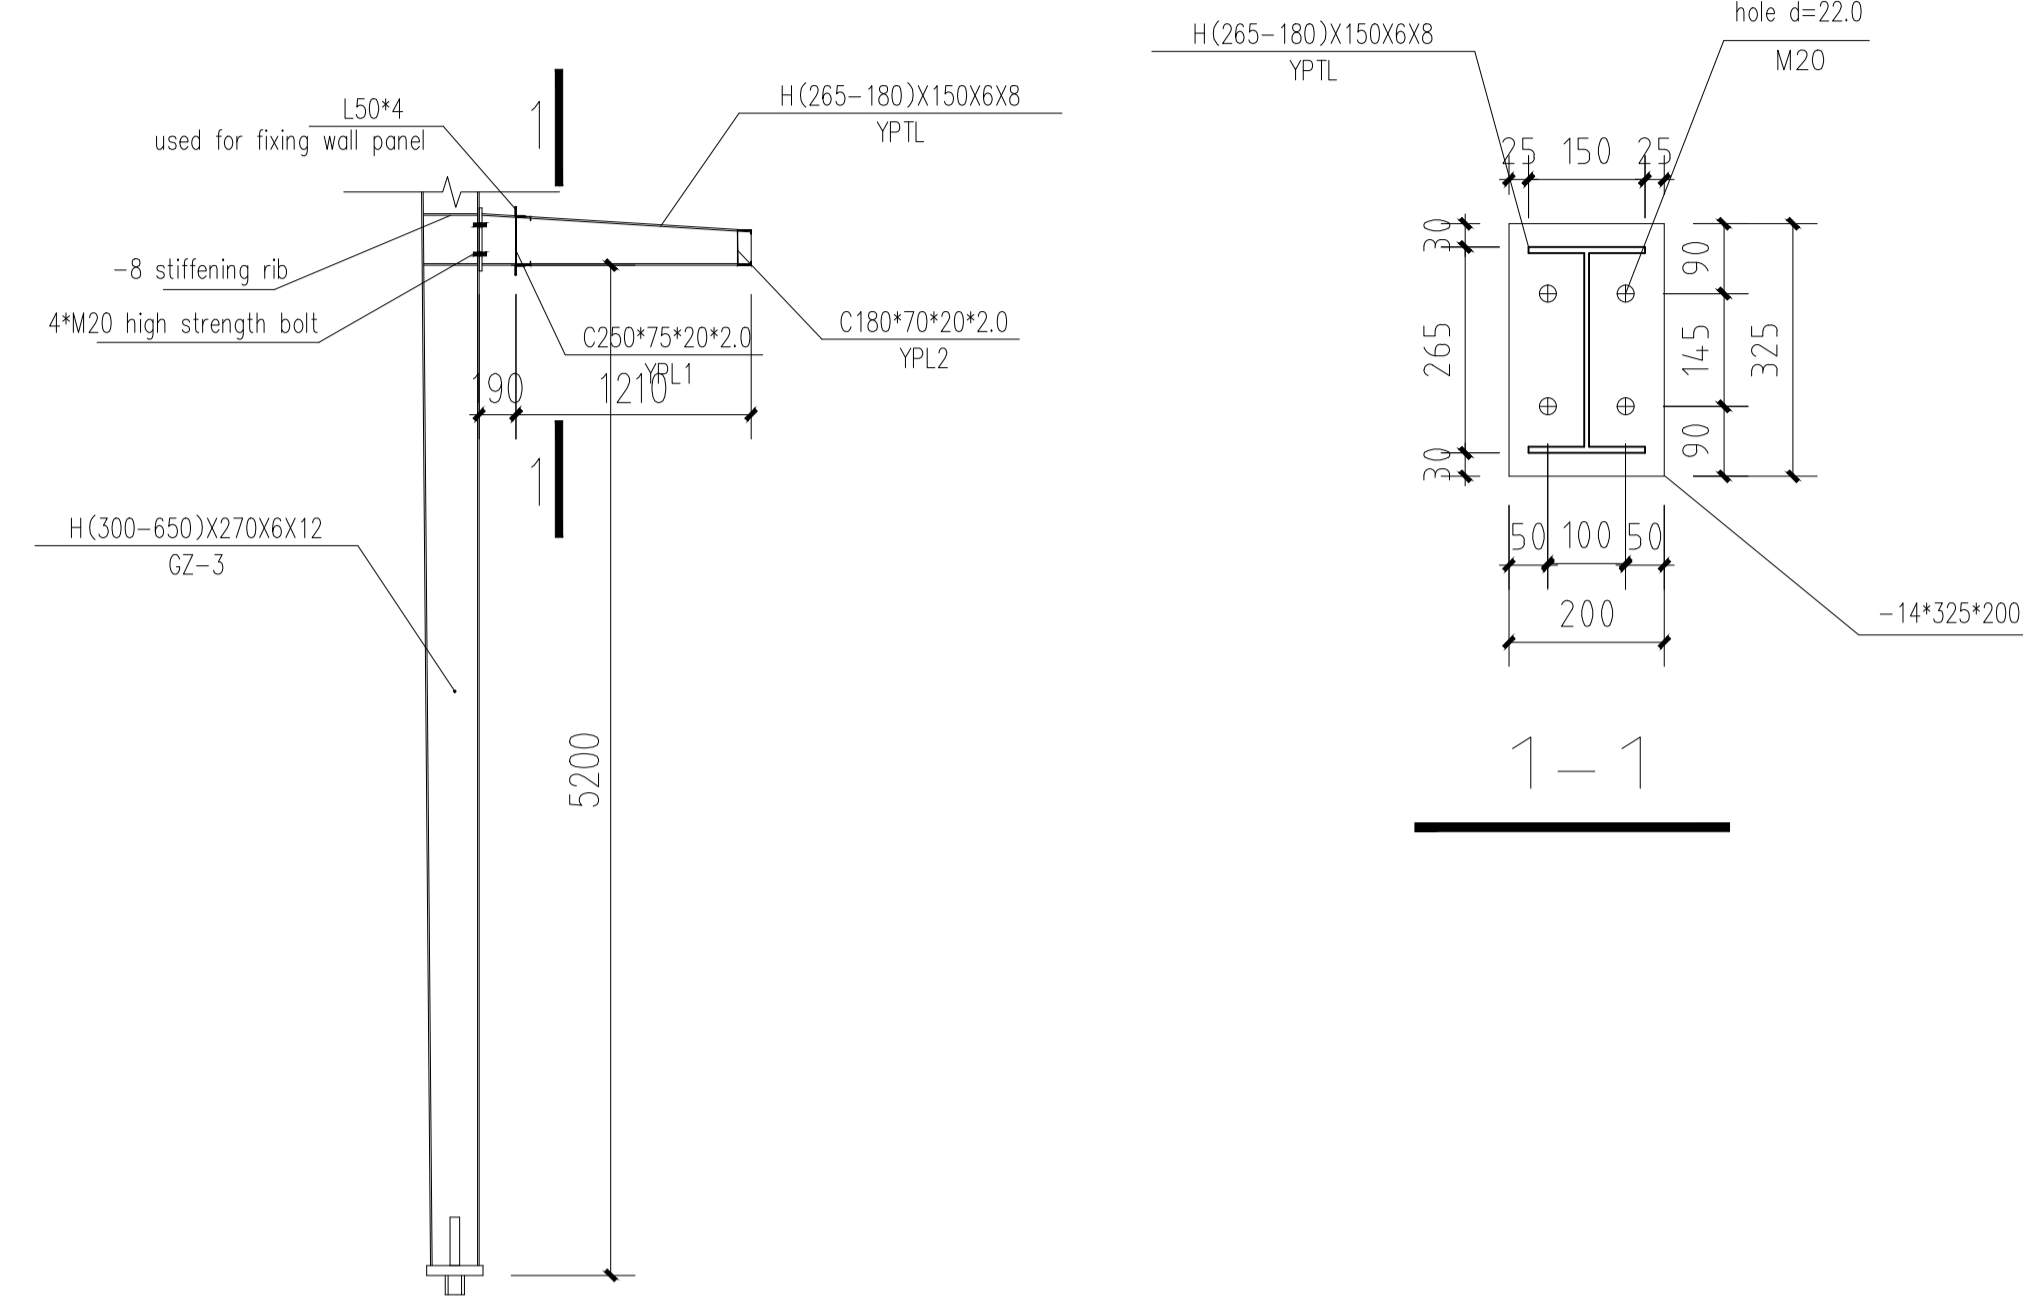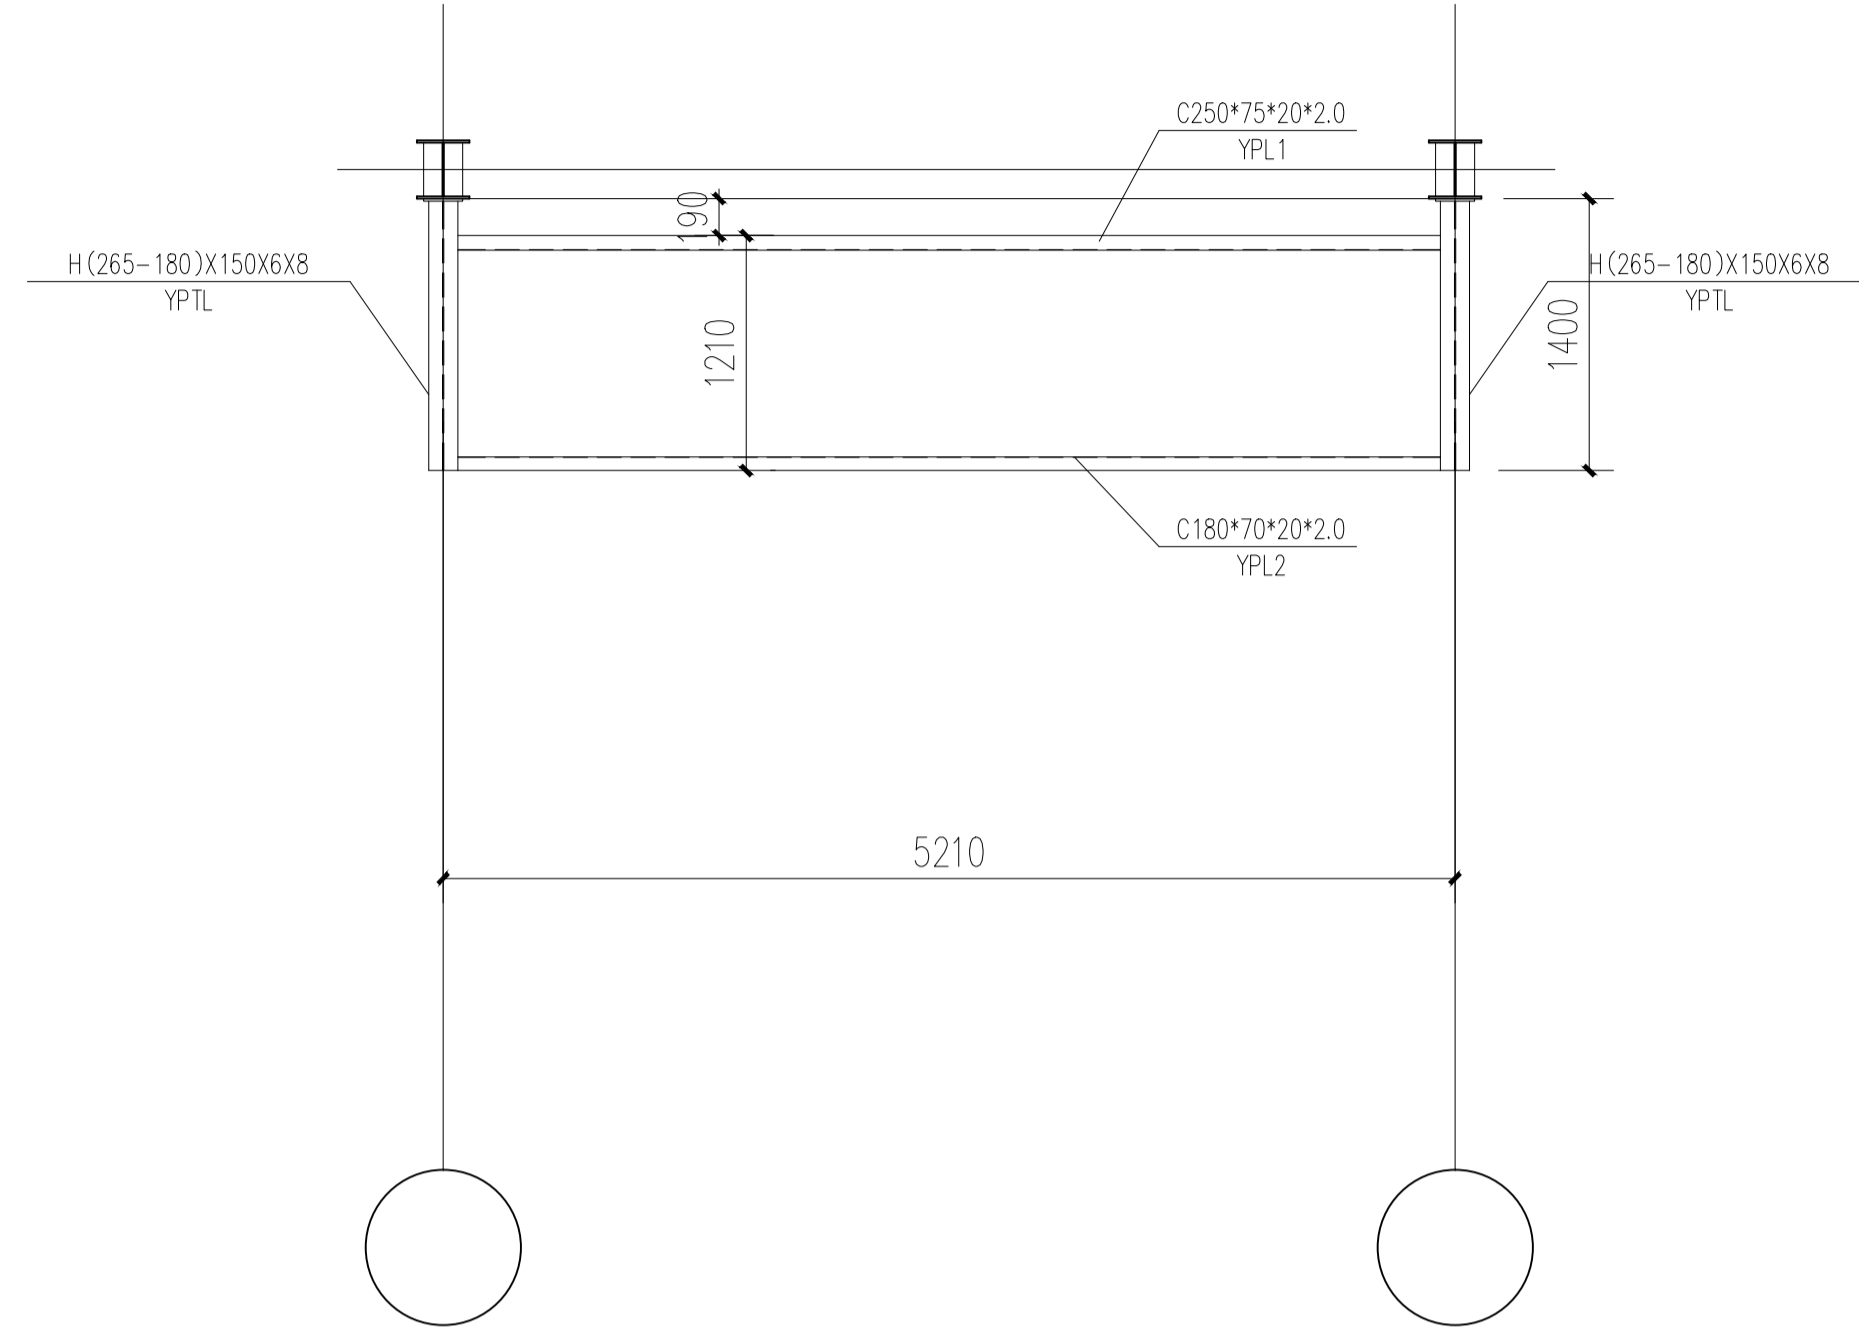

LIDA GROUP
Weifang Henglida Steel Structure Co., Ltd.
Add: 5th Floor, Building A, Barron Center,
NO.180, Haier Road, Qingdao City, 266000, China.
TEL: 86-532-8896982 FAX: 86-532-8896571
WEB SITE: www.lidajituan.com

Remarks:

- All rights of the figure reserved for my company, no modification will be allowed without our company's written authorization.
- All the design, conception and information of the figure will only applied for designated project, no other application will be allowed without our company's written authorization.
- The figure can be used as manufacture bases only after the review and approval by the relevant management department.

COMPANY STAMP

LICENSE STAMP

CLIENT			
PROJECT	G-Store 2 - expansion		
DRAWING TITLE	canopy plan		
PROJECT MANAGER	Marlin	DESIGN NO.	DESIGN
MANAGER	Joe	SPECIALTY	BUILDING
DESIGN	HYH	DATE	2022.09.22
DESIGN NO.	HWB-220822-01	DRAWING NO.	08