



# Concrete Stringer Dimensions


## Plan View

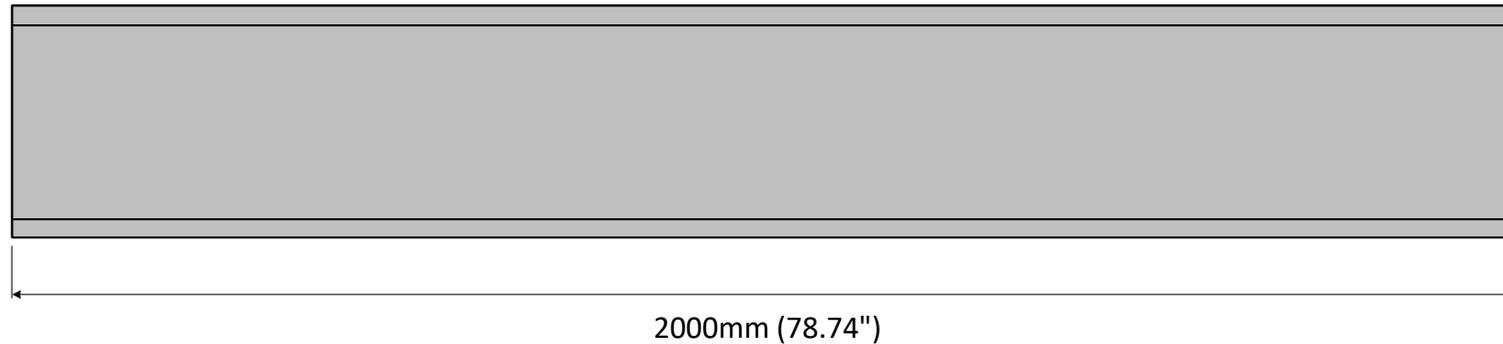

## End Elevation

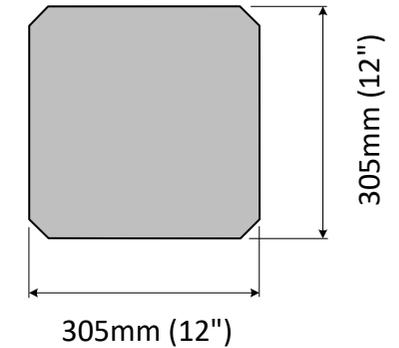

## Side Elevation

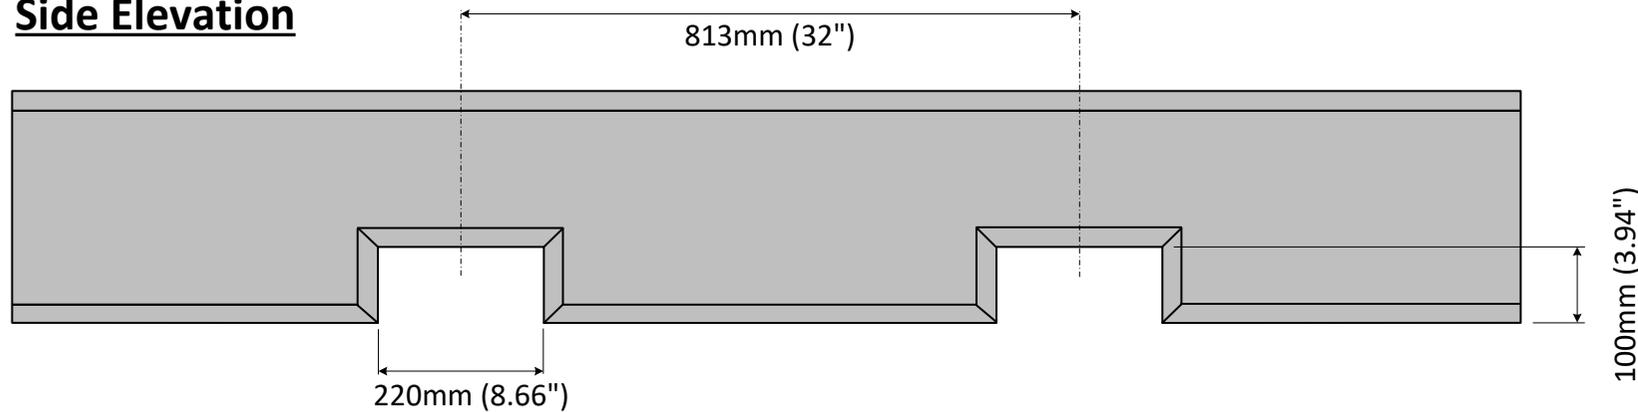

## **Specifications**

- 6000psi Concrete, maximum aggregate size ½"
- 3 x #5 deformed rebar top layer
- 3 x #5 deformed rebar bottom layer
- 19 x #3 deformed rebar stirrups
- 2 x #3 deformed rebar bent into U-shape placed vertically around each forklift pocket (4 total)
- Chamfer all concrete edges 1"
- Maintain minimum 2" rebar clearance from face of concrete

